
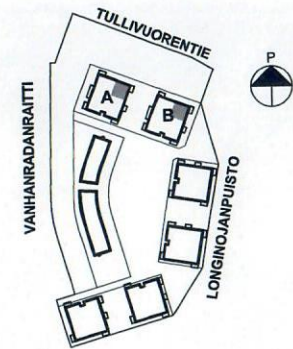


**5H+KT 76,5 m<sup>2</sup>**

- A4 2.KRS
- A11 3.KRS
- A18 4.KRS
- A25 5.KRS
- B32 2.KRS
- B39 3.KRS
- B46 4.KRS
- B53 5.KRS

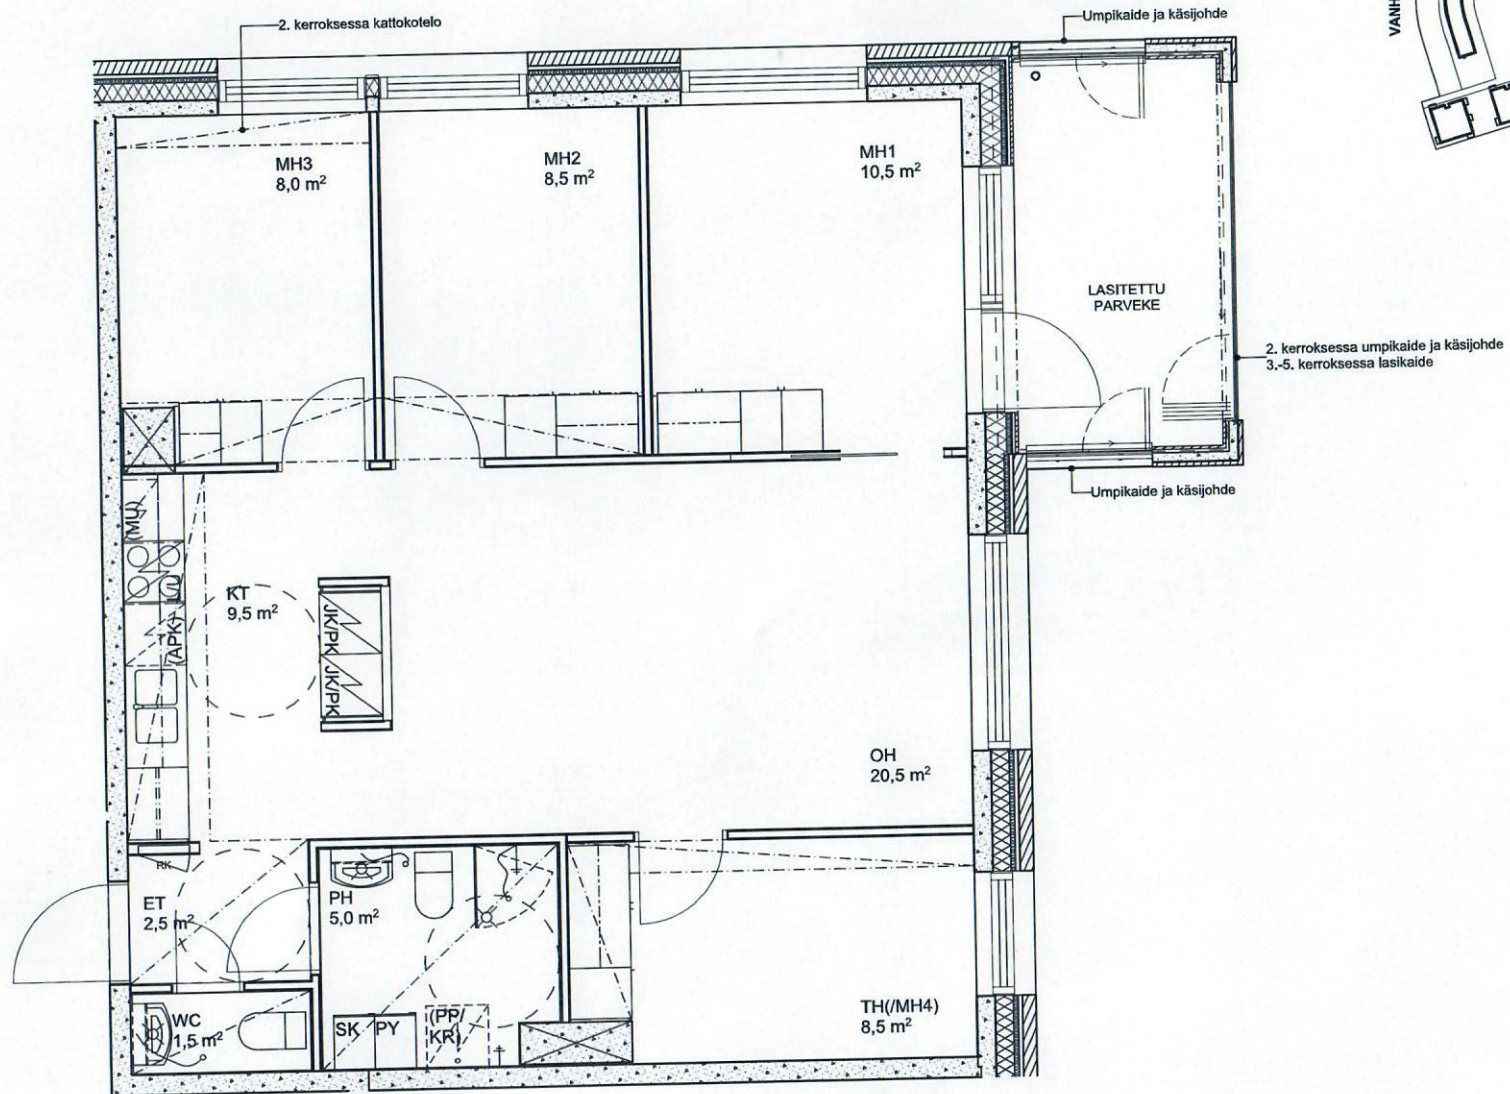

Mittakaava 1:50, A3-tulostus