


KIINT. OY ULLAKSENPUISTO  
KALKKIHIKANTIE 3 C 28  
1. KRS

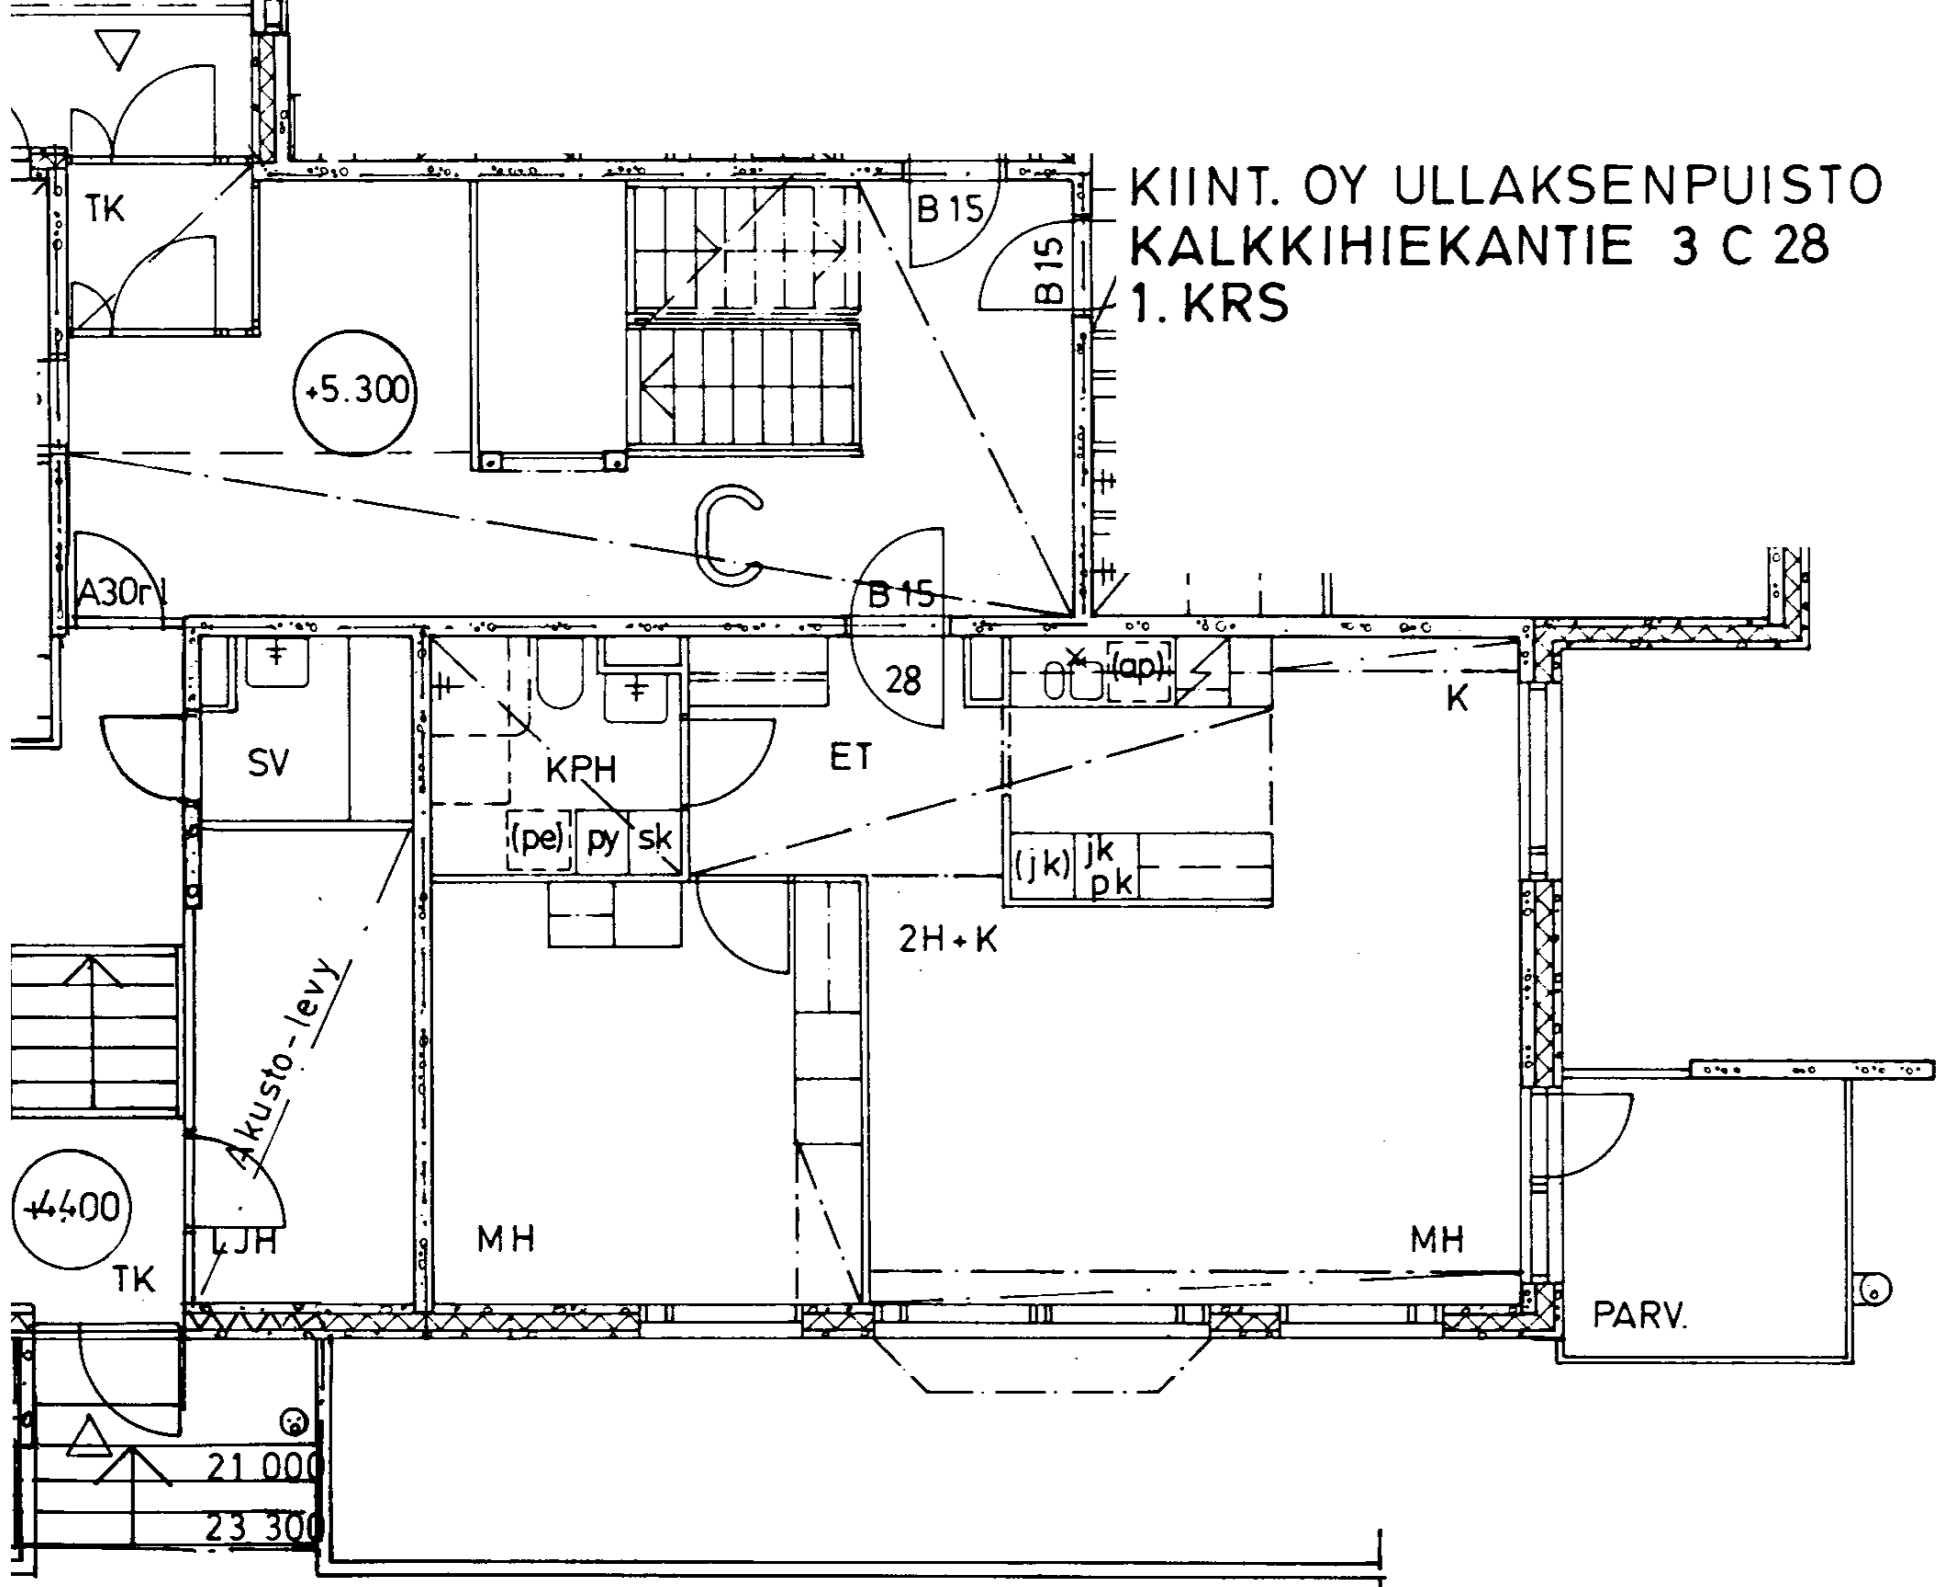

+5.300

+4.400

21 000

23 300

Akusto-levy

28

TK

SV

KPH

ET

K

MH

2H+K

MH

PARV.

A30r

B15

B15

B15

C

\* (ap)

(pe) py sk

(jk) jk pk

TK

LJH

6