




RASTILANTIE 5 B 18,21,24,27
TALO 1
1.-4.KRS

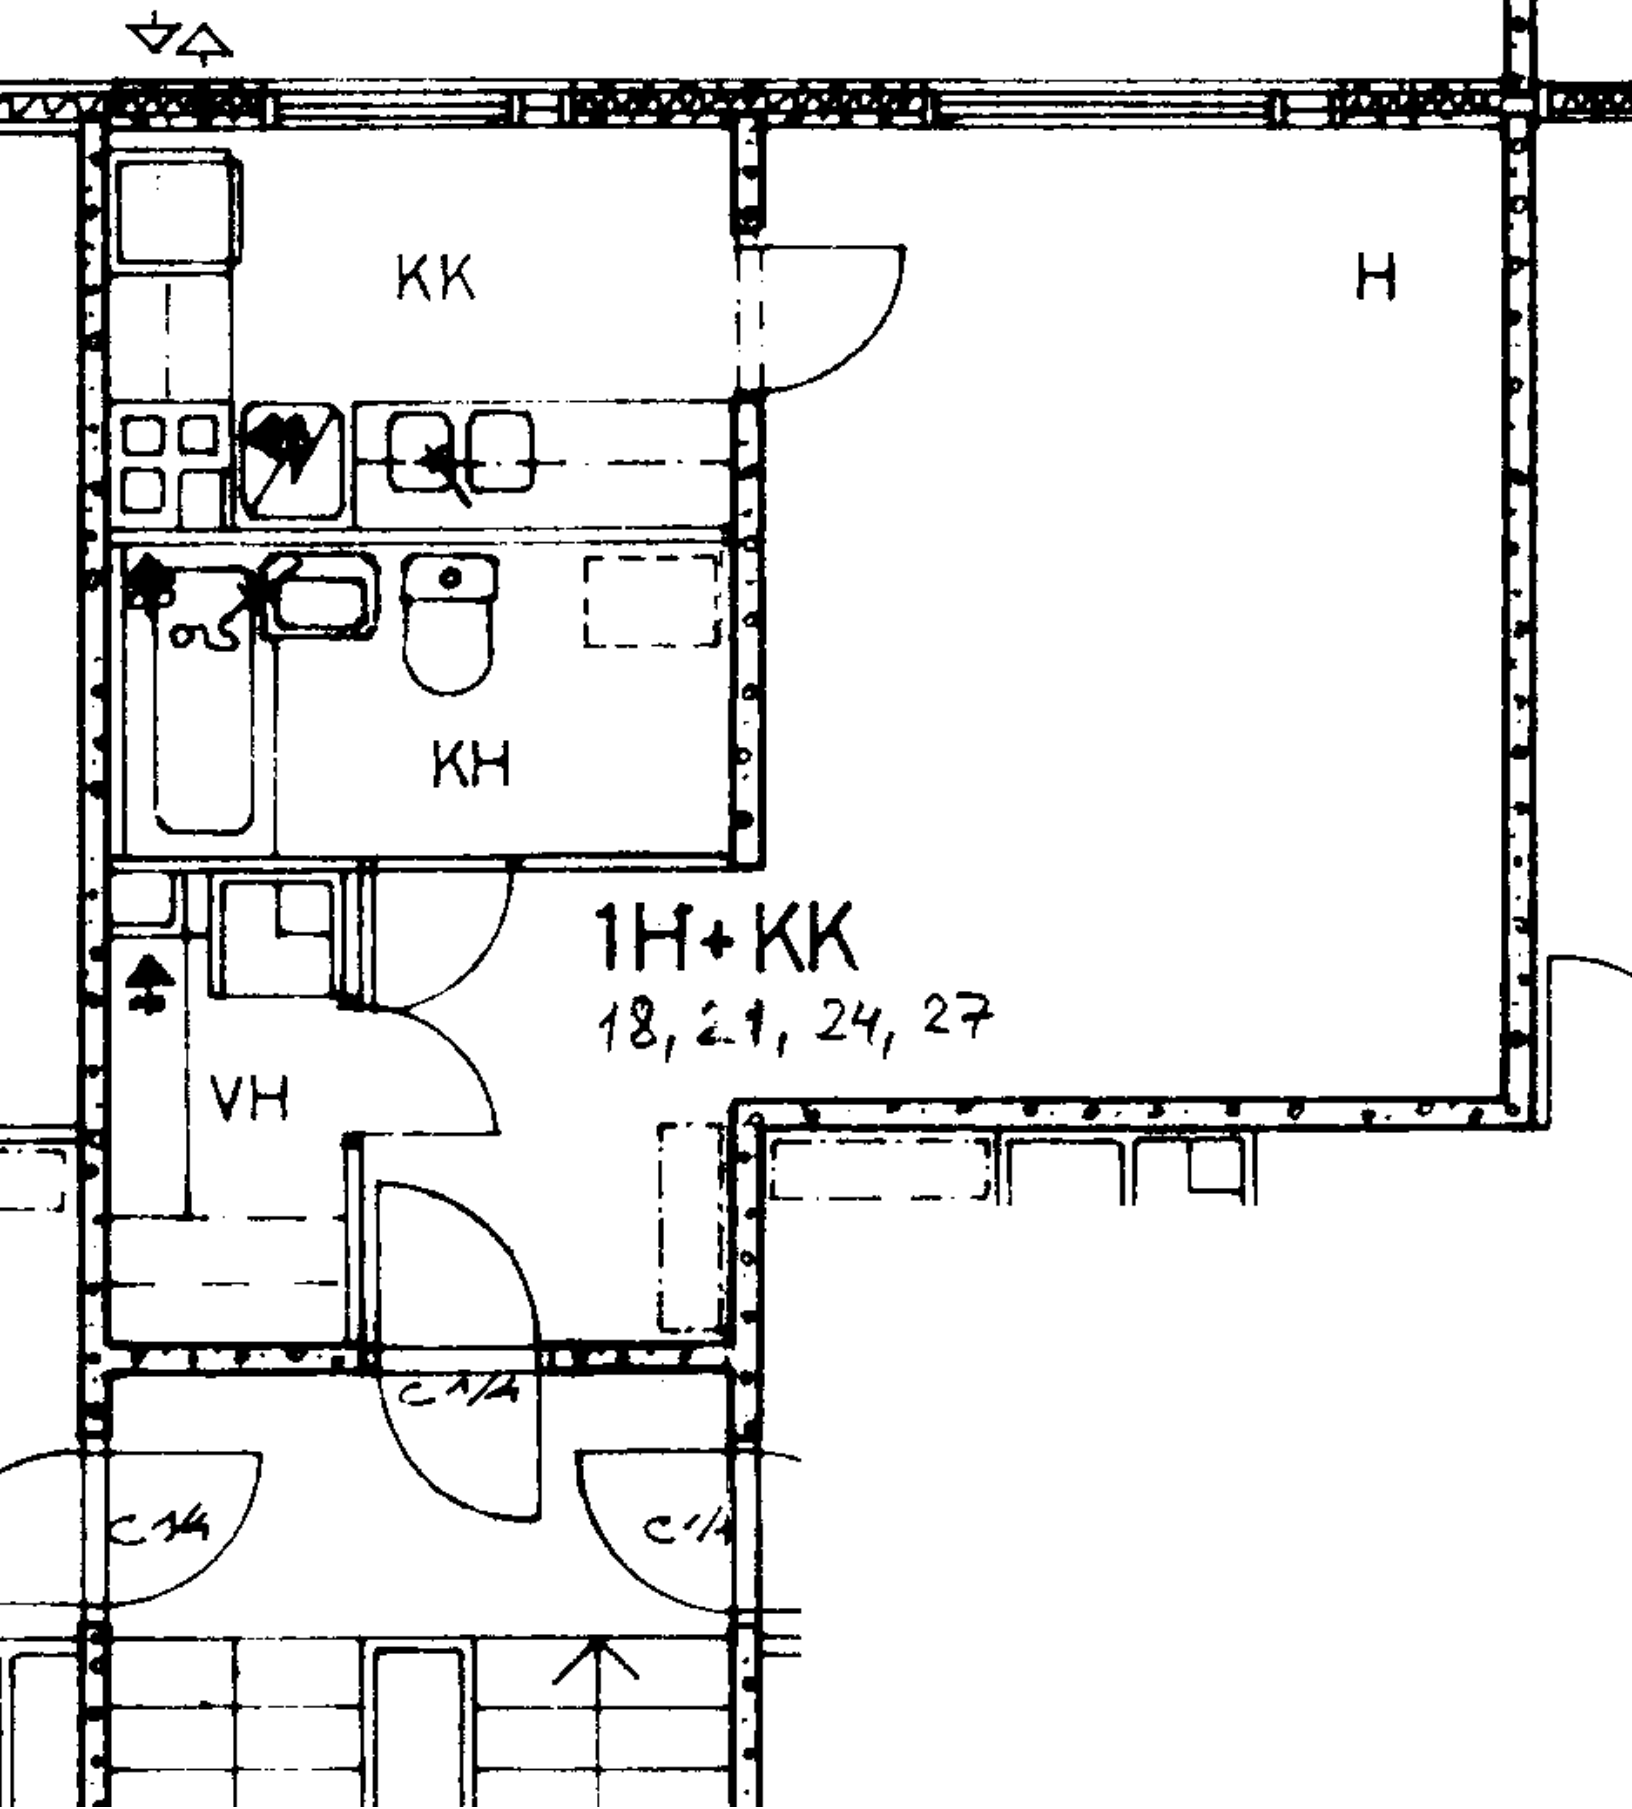


RASTILANTIE 5 B 19,22,25,28
TALO 1
1.-4.KRS

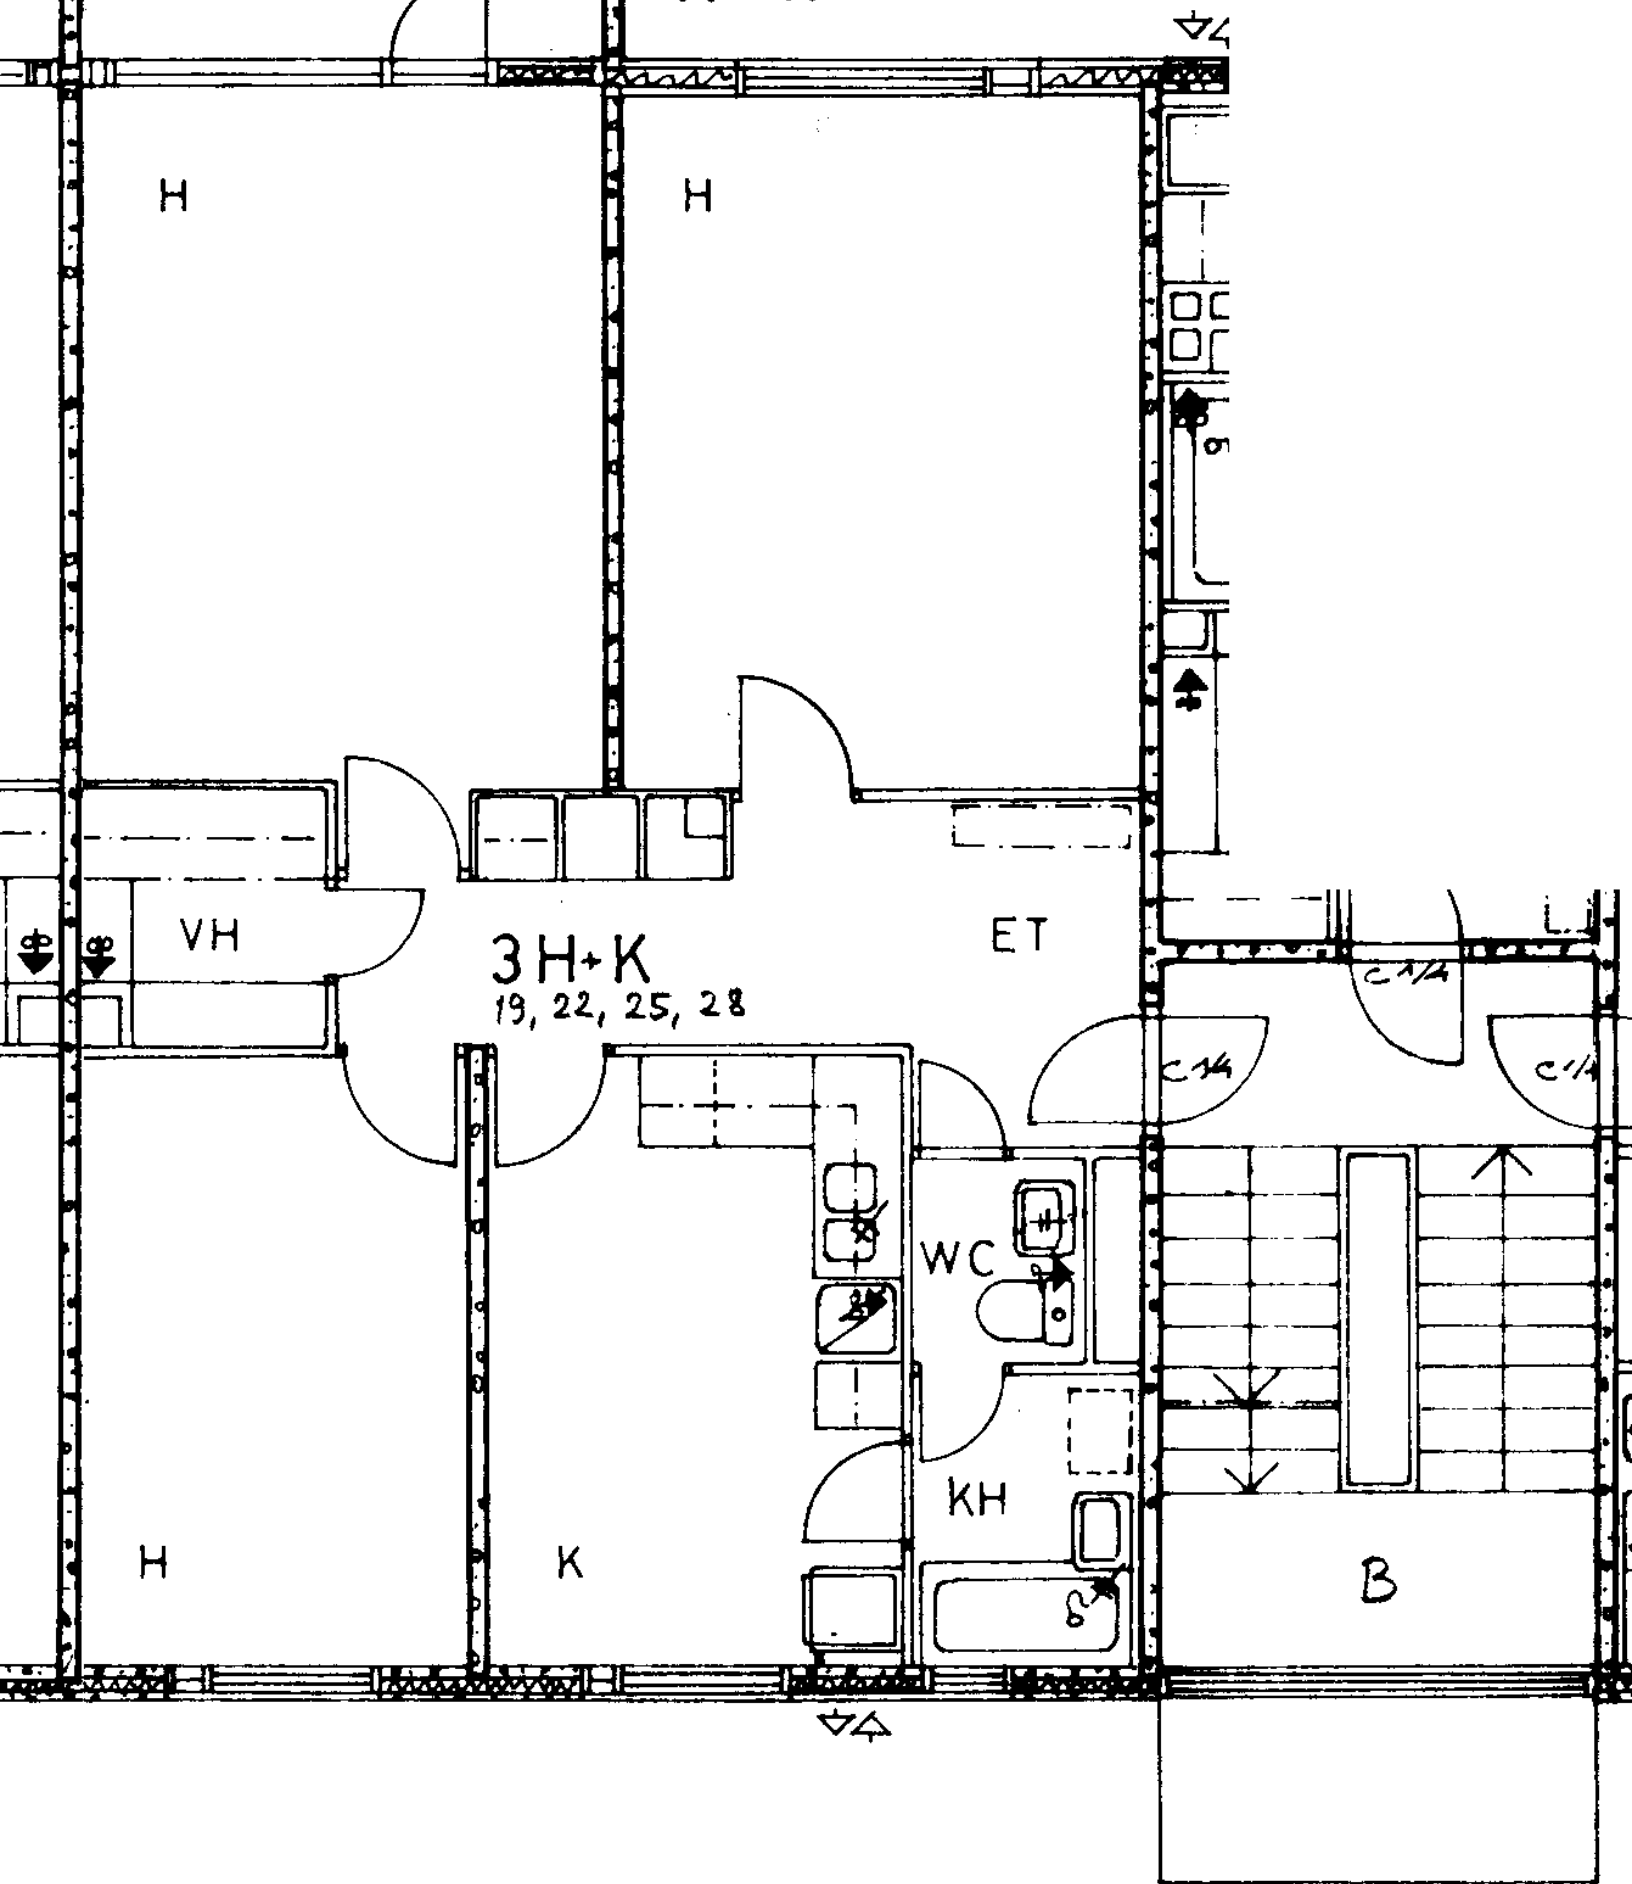


RASTILANTIE 5 B 15
TALO 1
KELLARIKRS

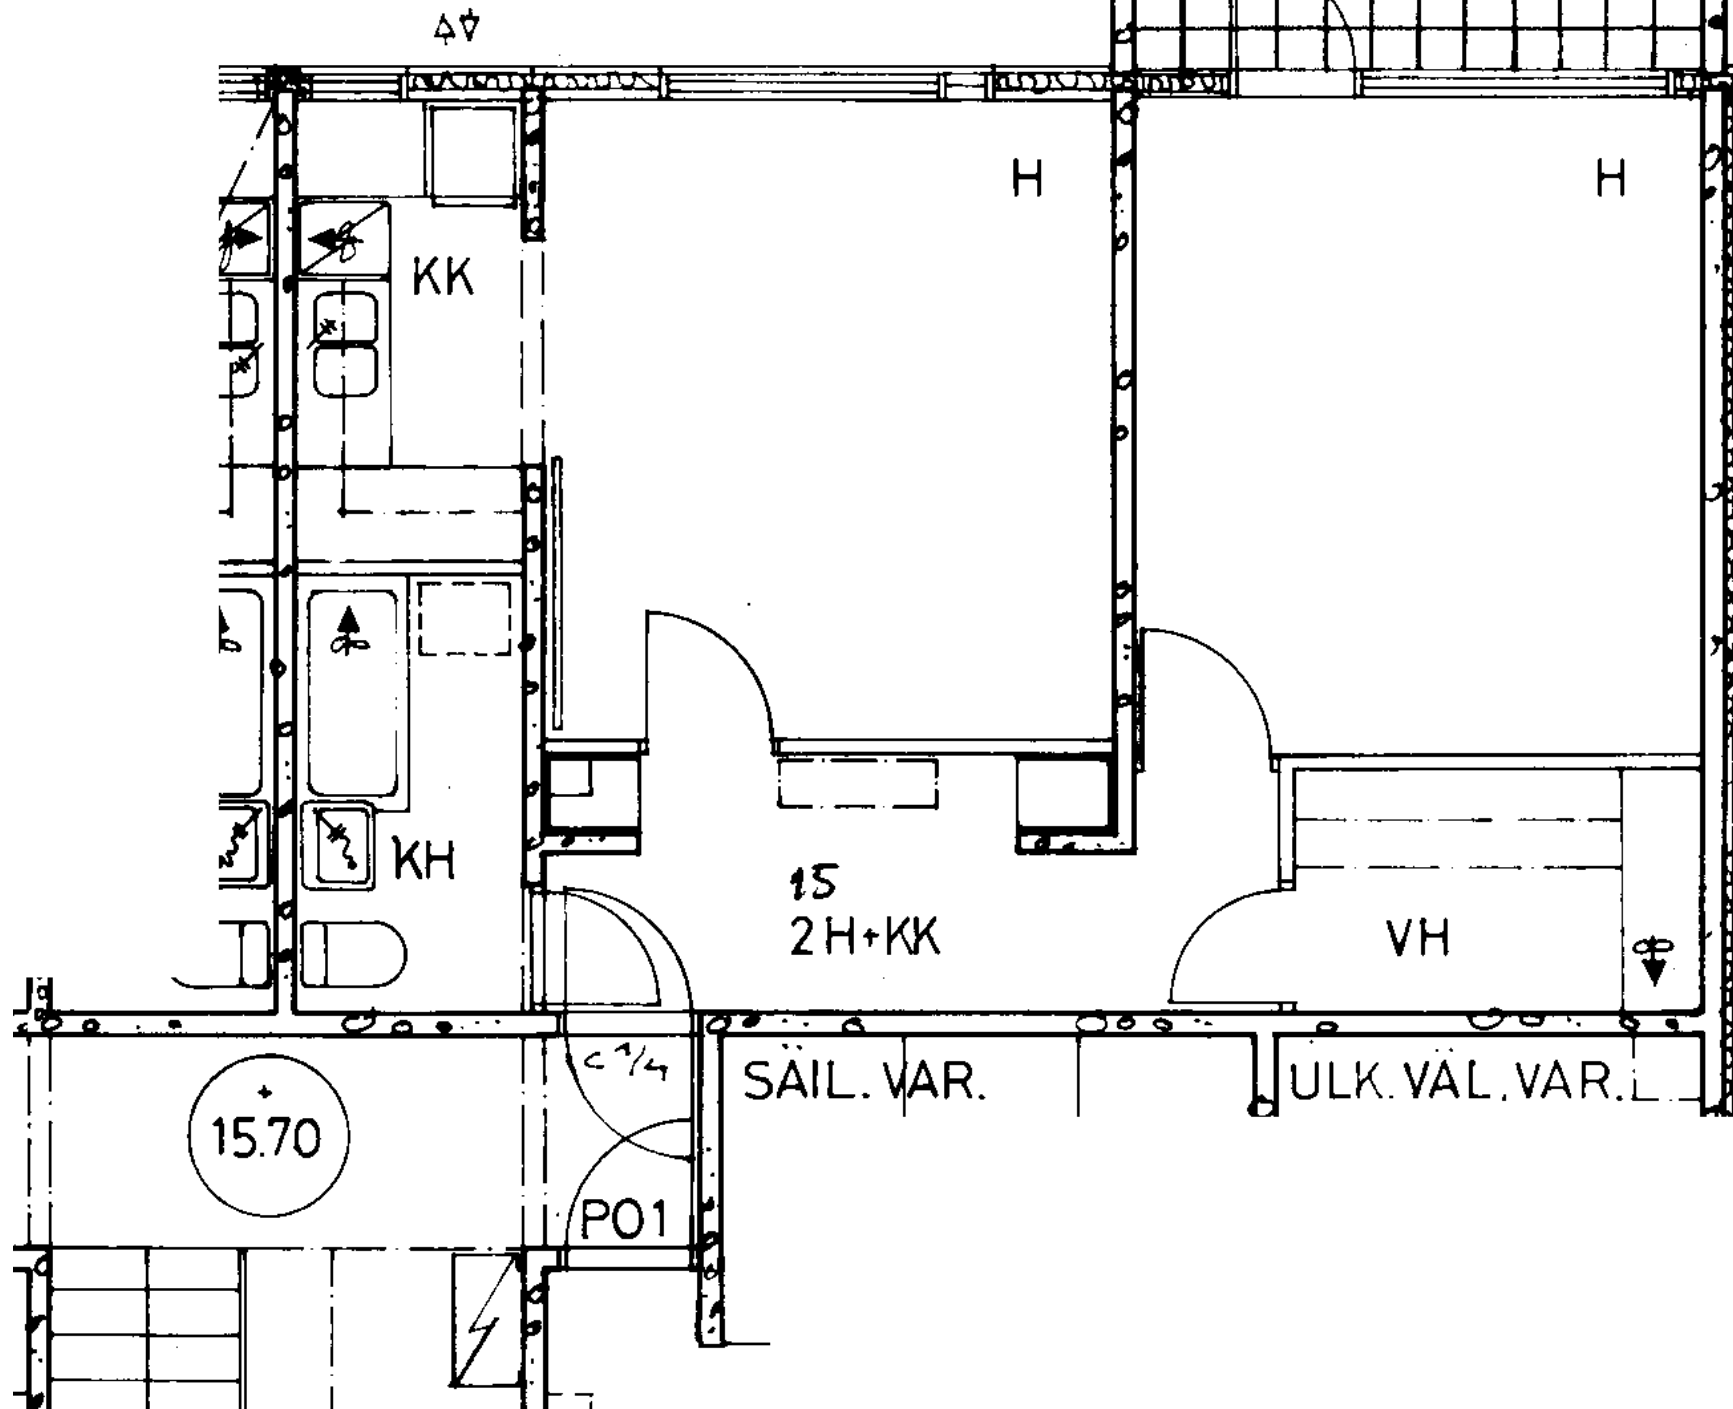


RASTILANTIE 5 B 16
TALO 1
KELLARIKRS

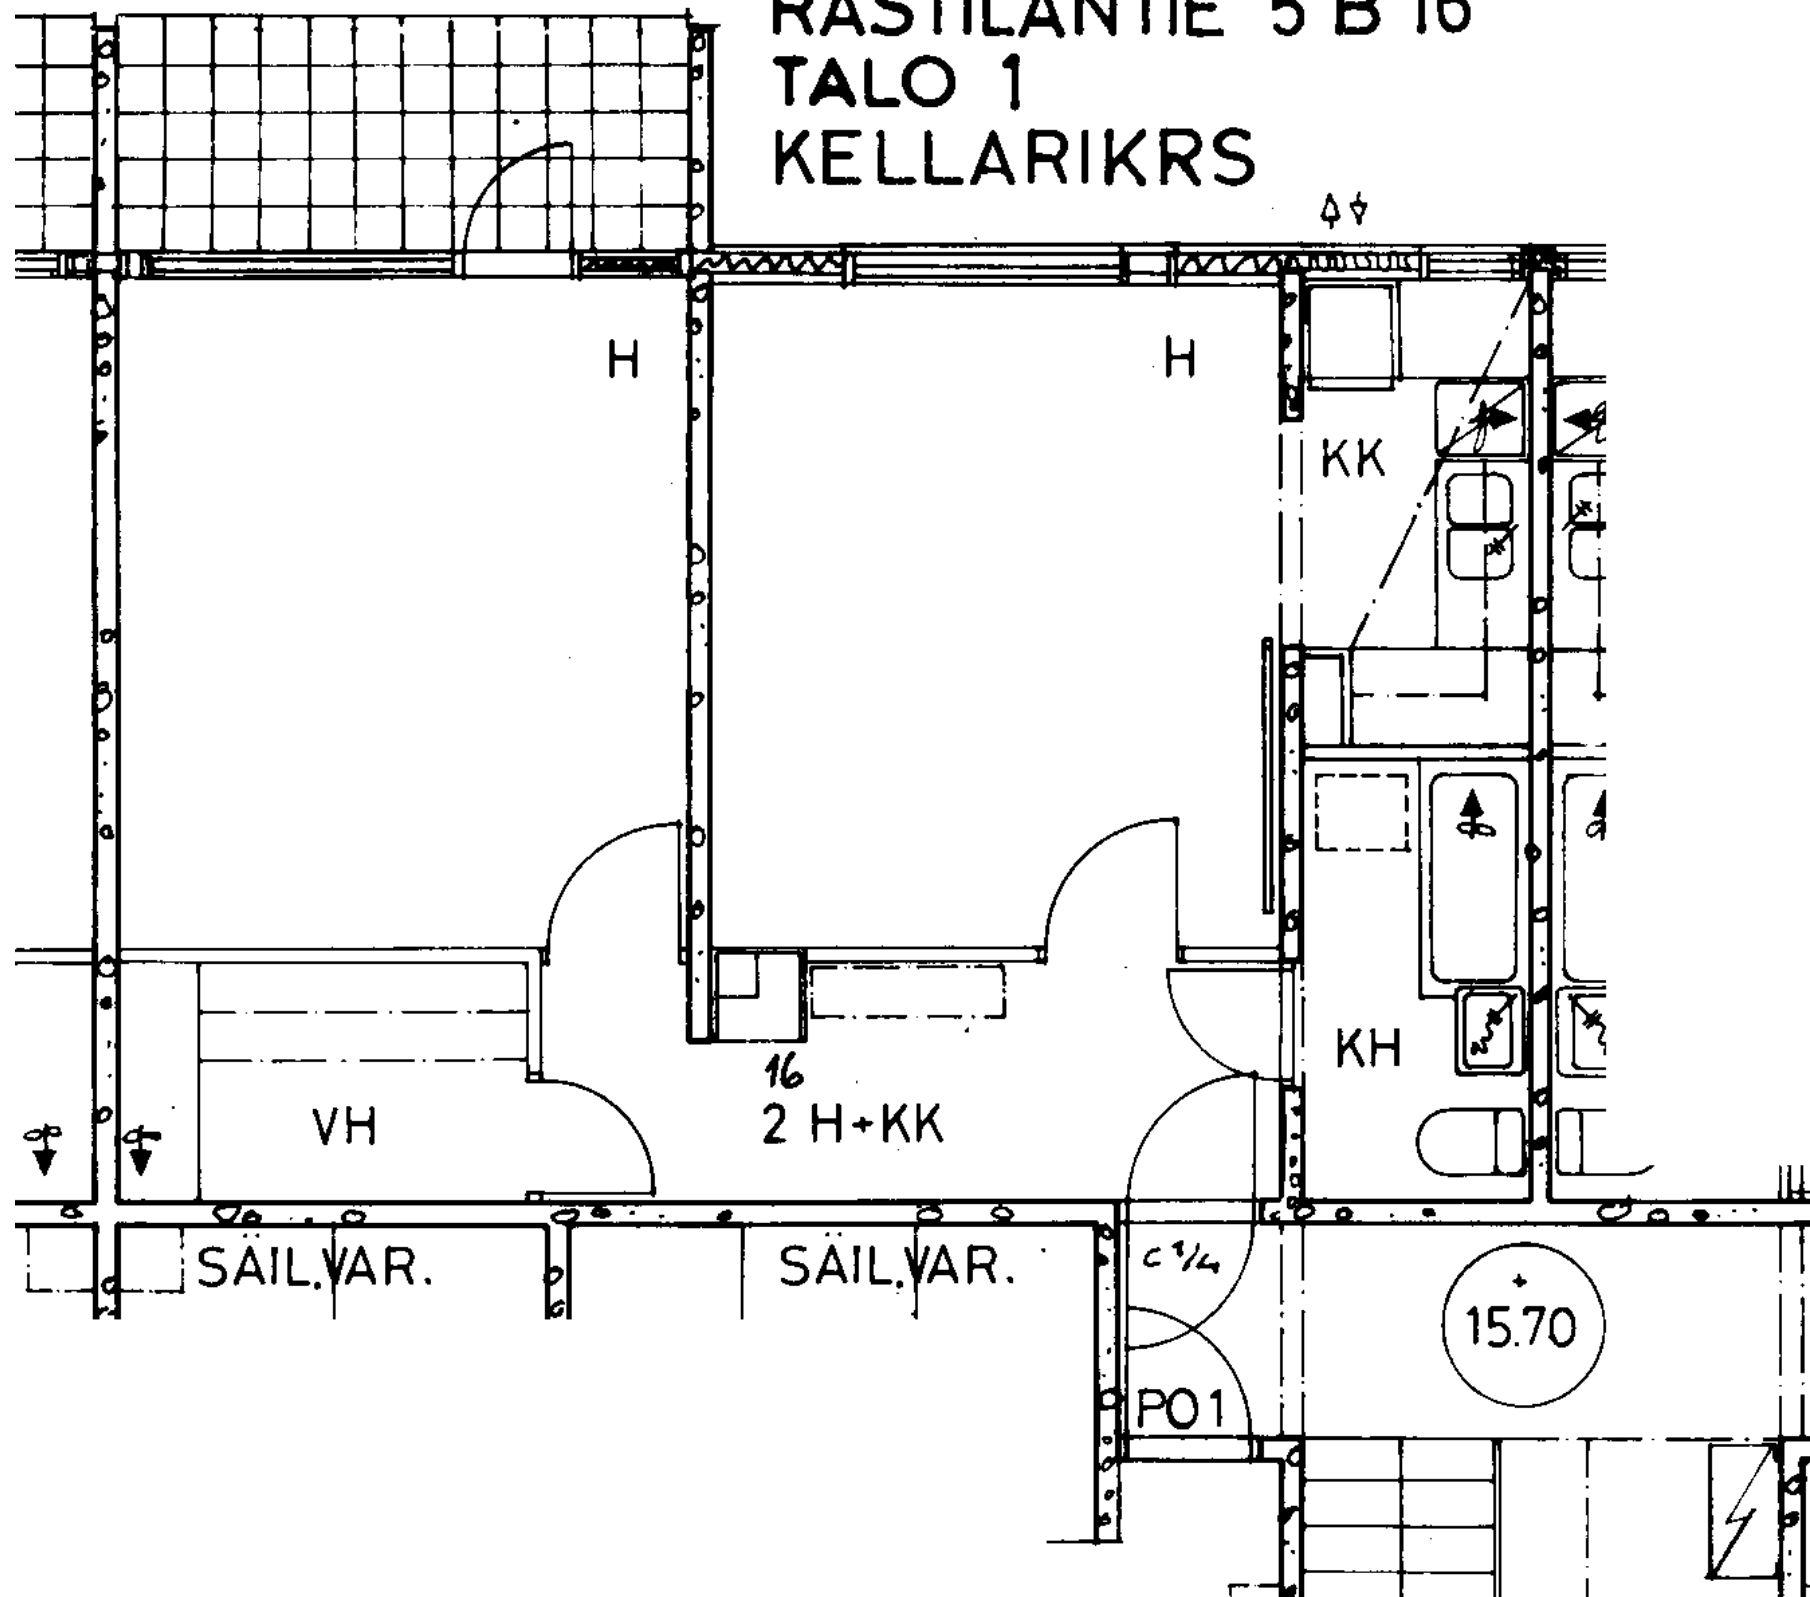


RASTILANTIE 5 B 17,20,23,26
TALO 1
1.-4.KRS

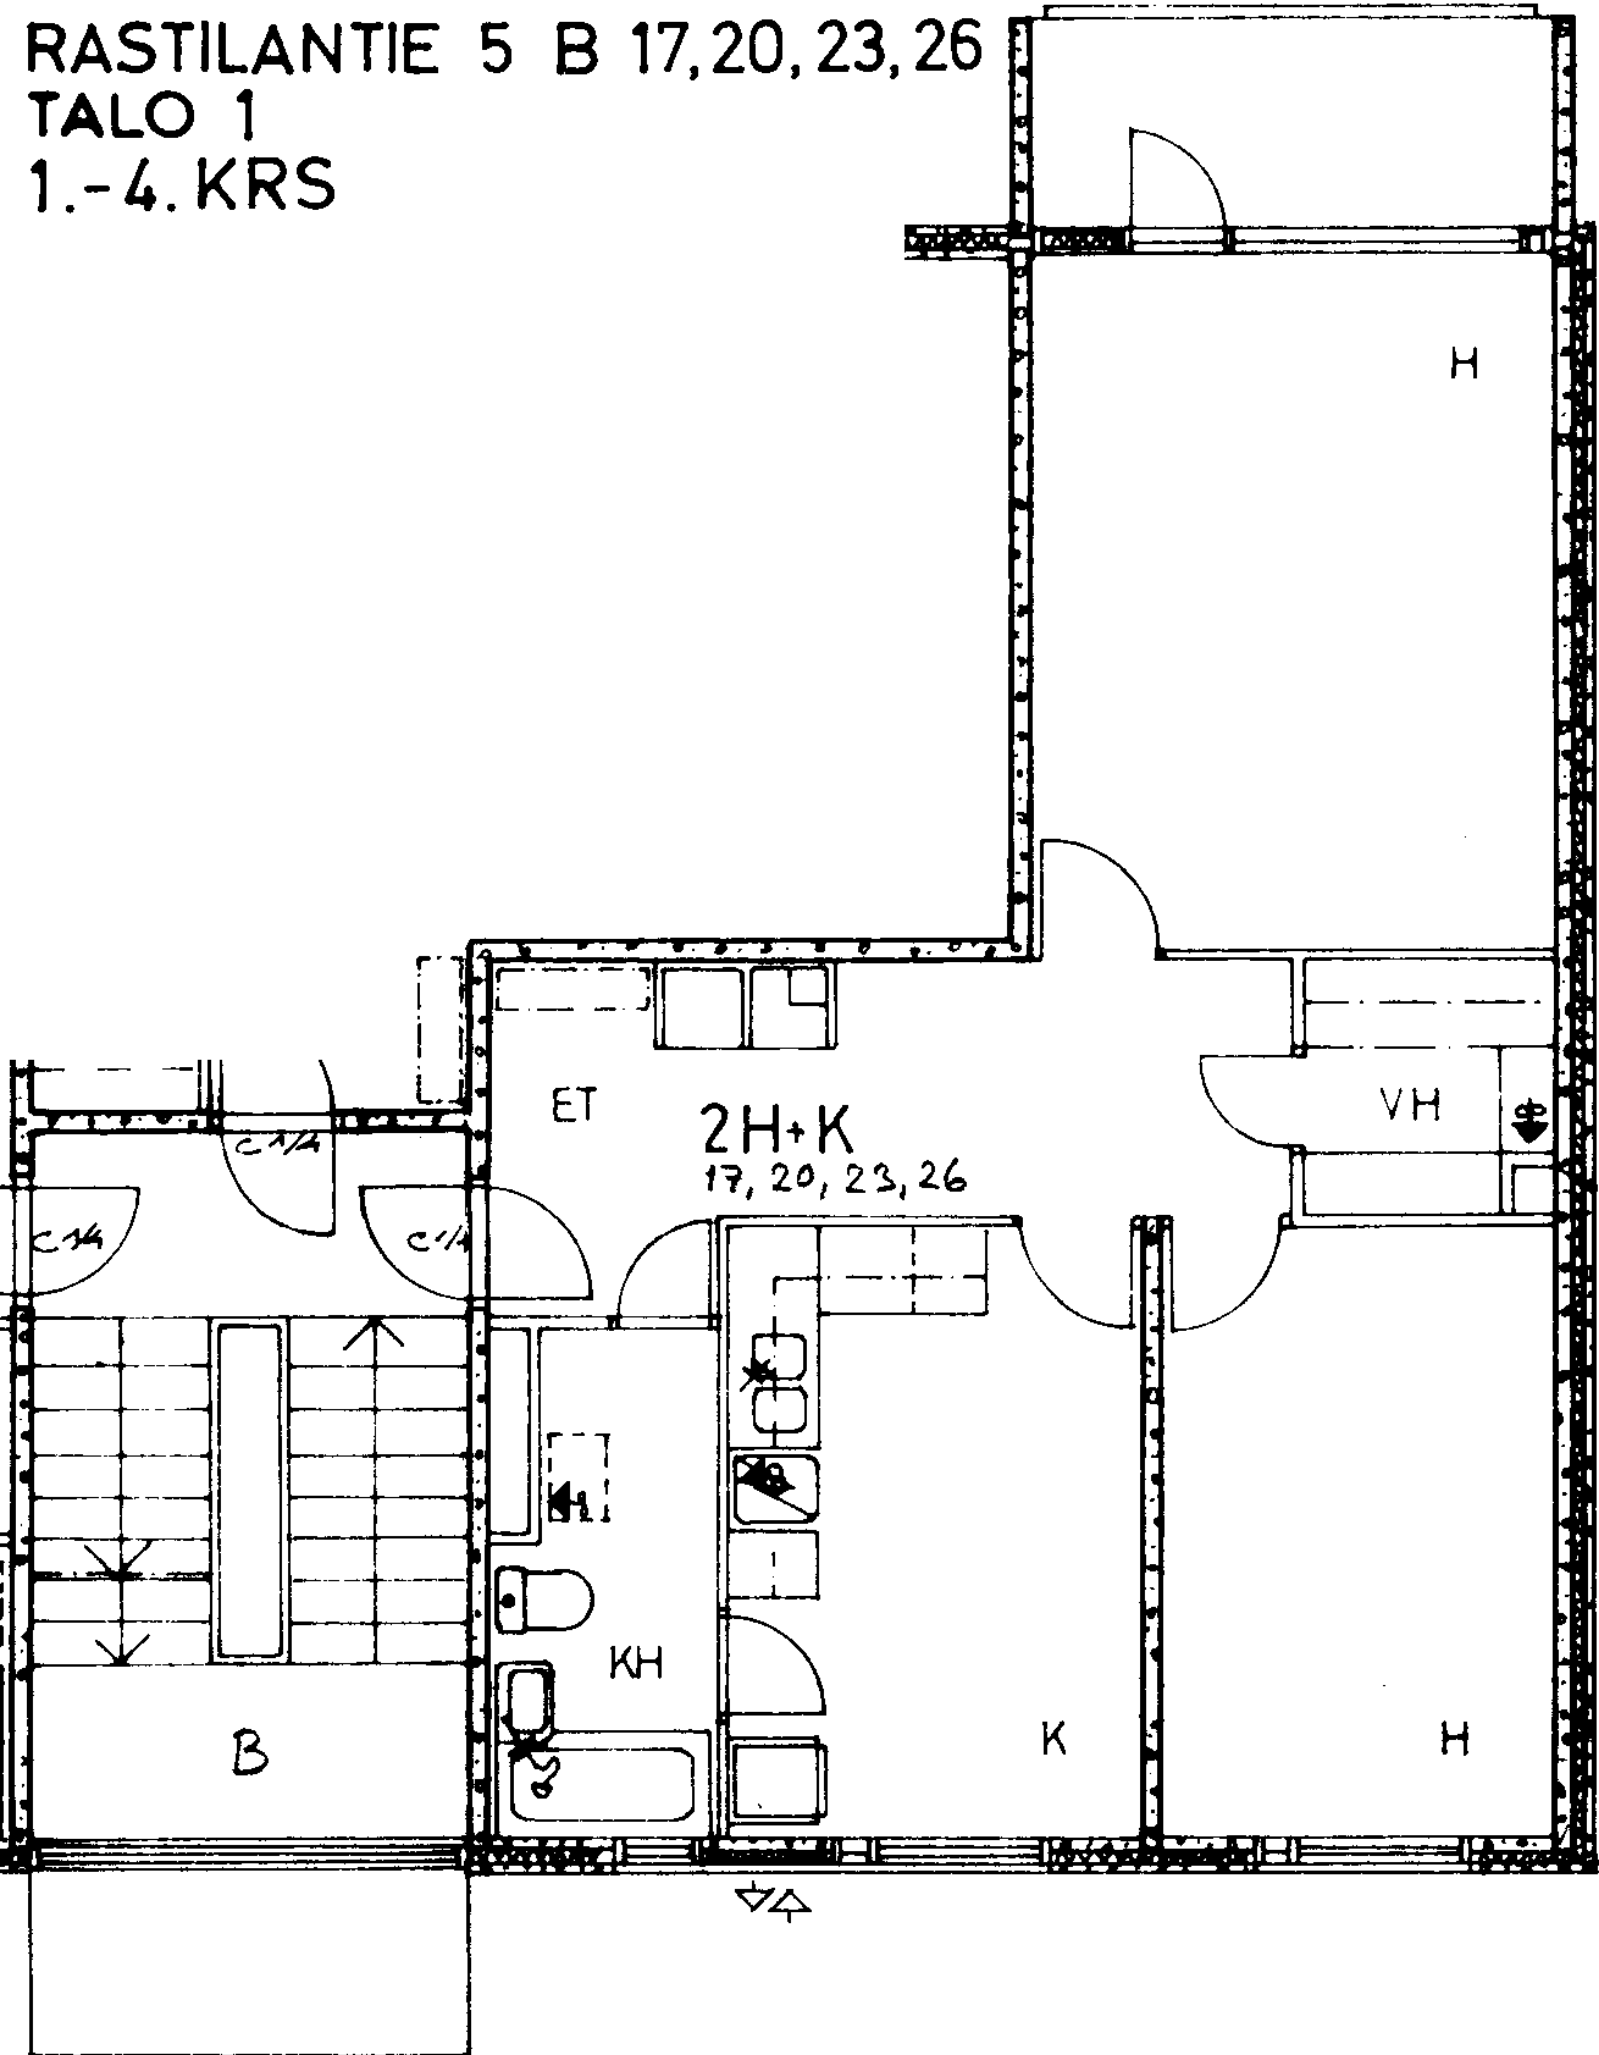


RASTILANTIE 5 B 18,21,24,27
TALO 1
1.-4.KRS

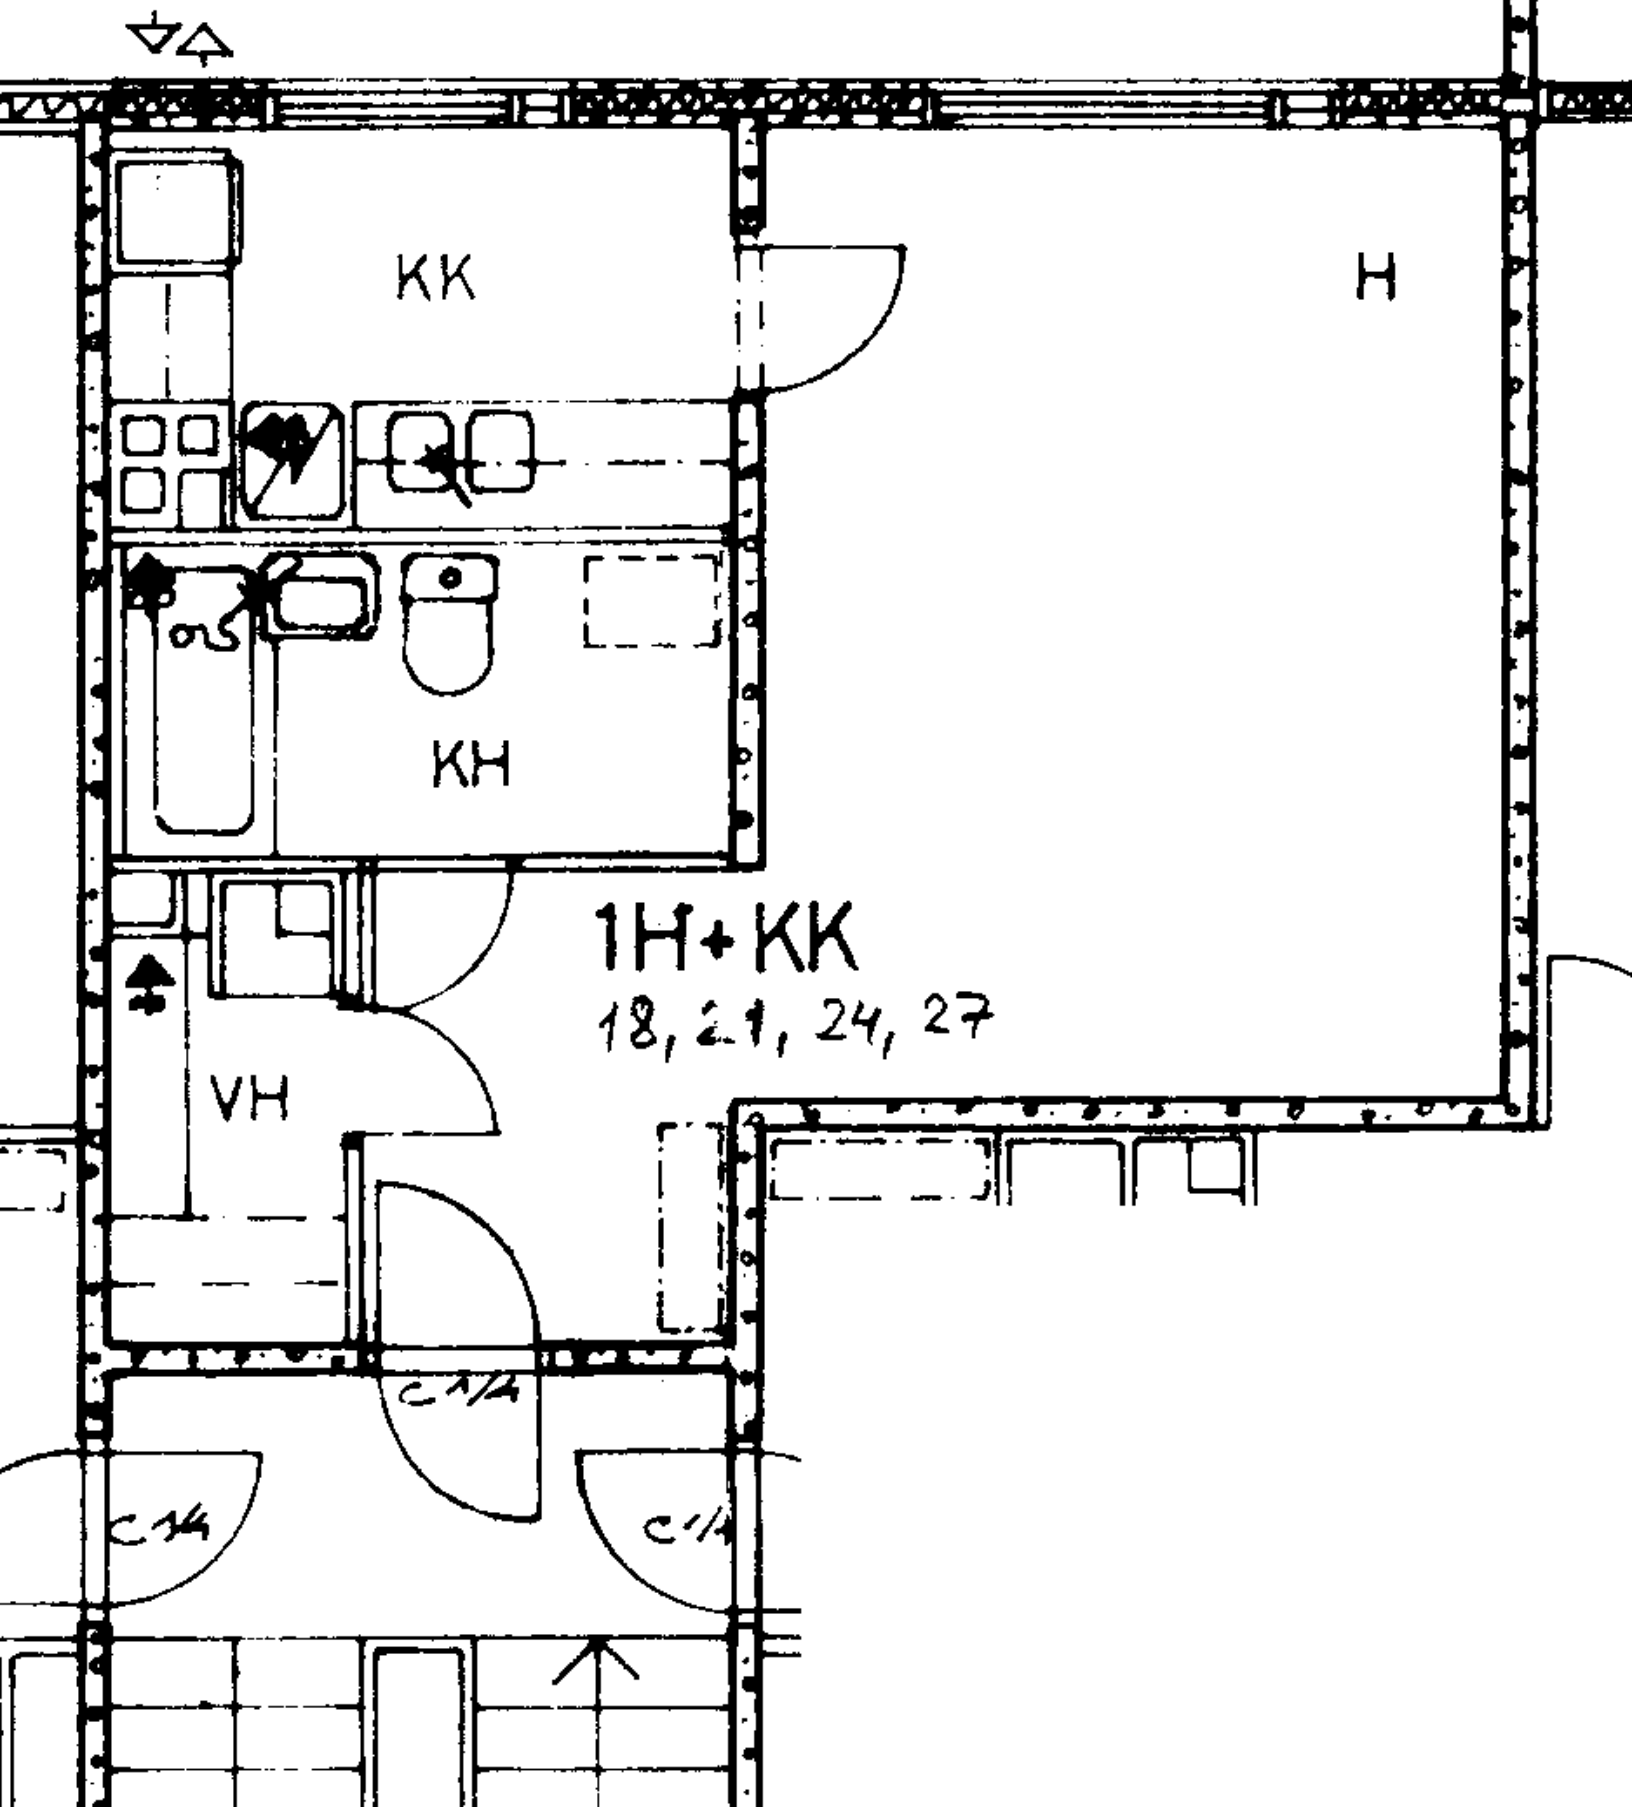


RASTILANTIE 5 B 19,22,25,28
TALO 1
1.-4.KRS

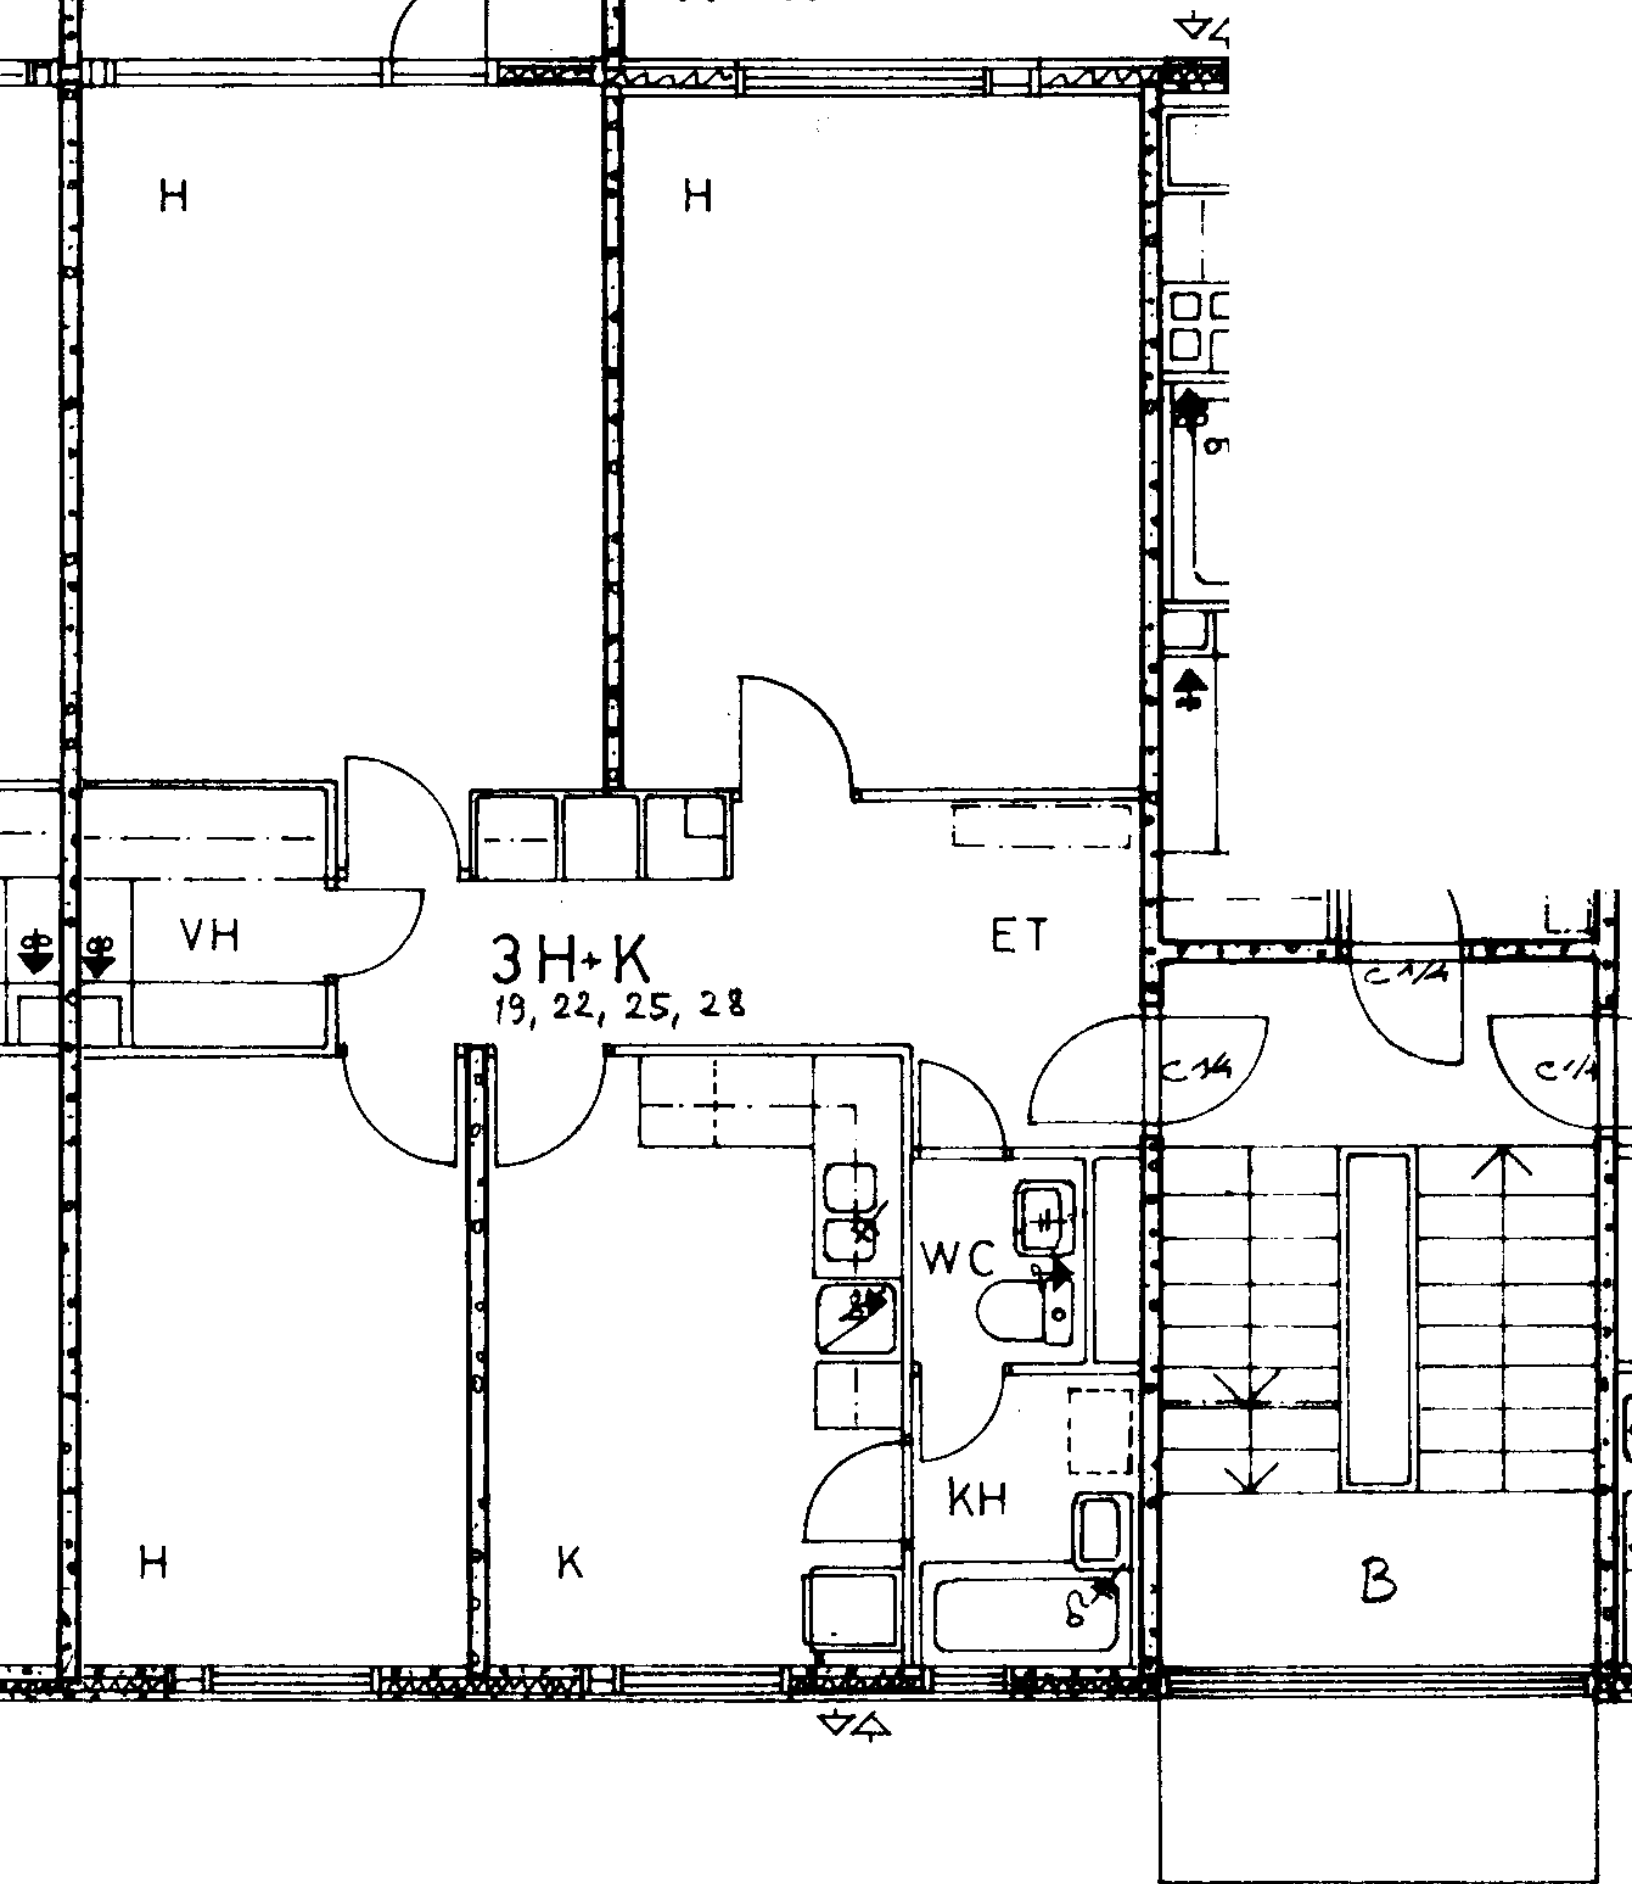


RASTILANTIE 5 B 17,20,23,26
TALO 1
1.-4.KRS

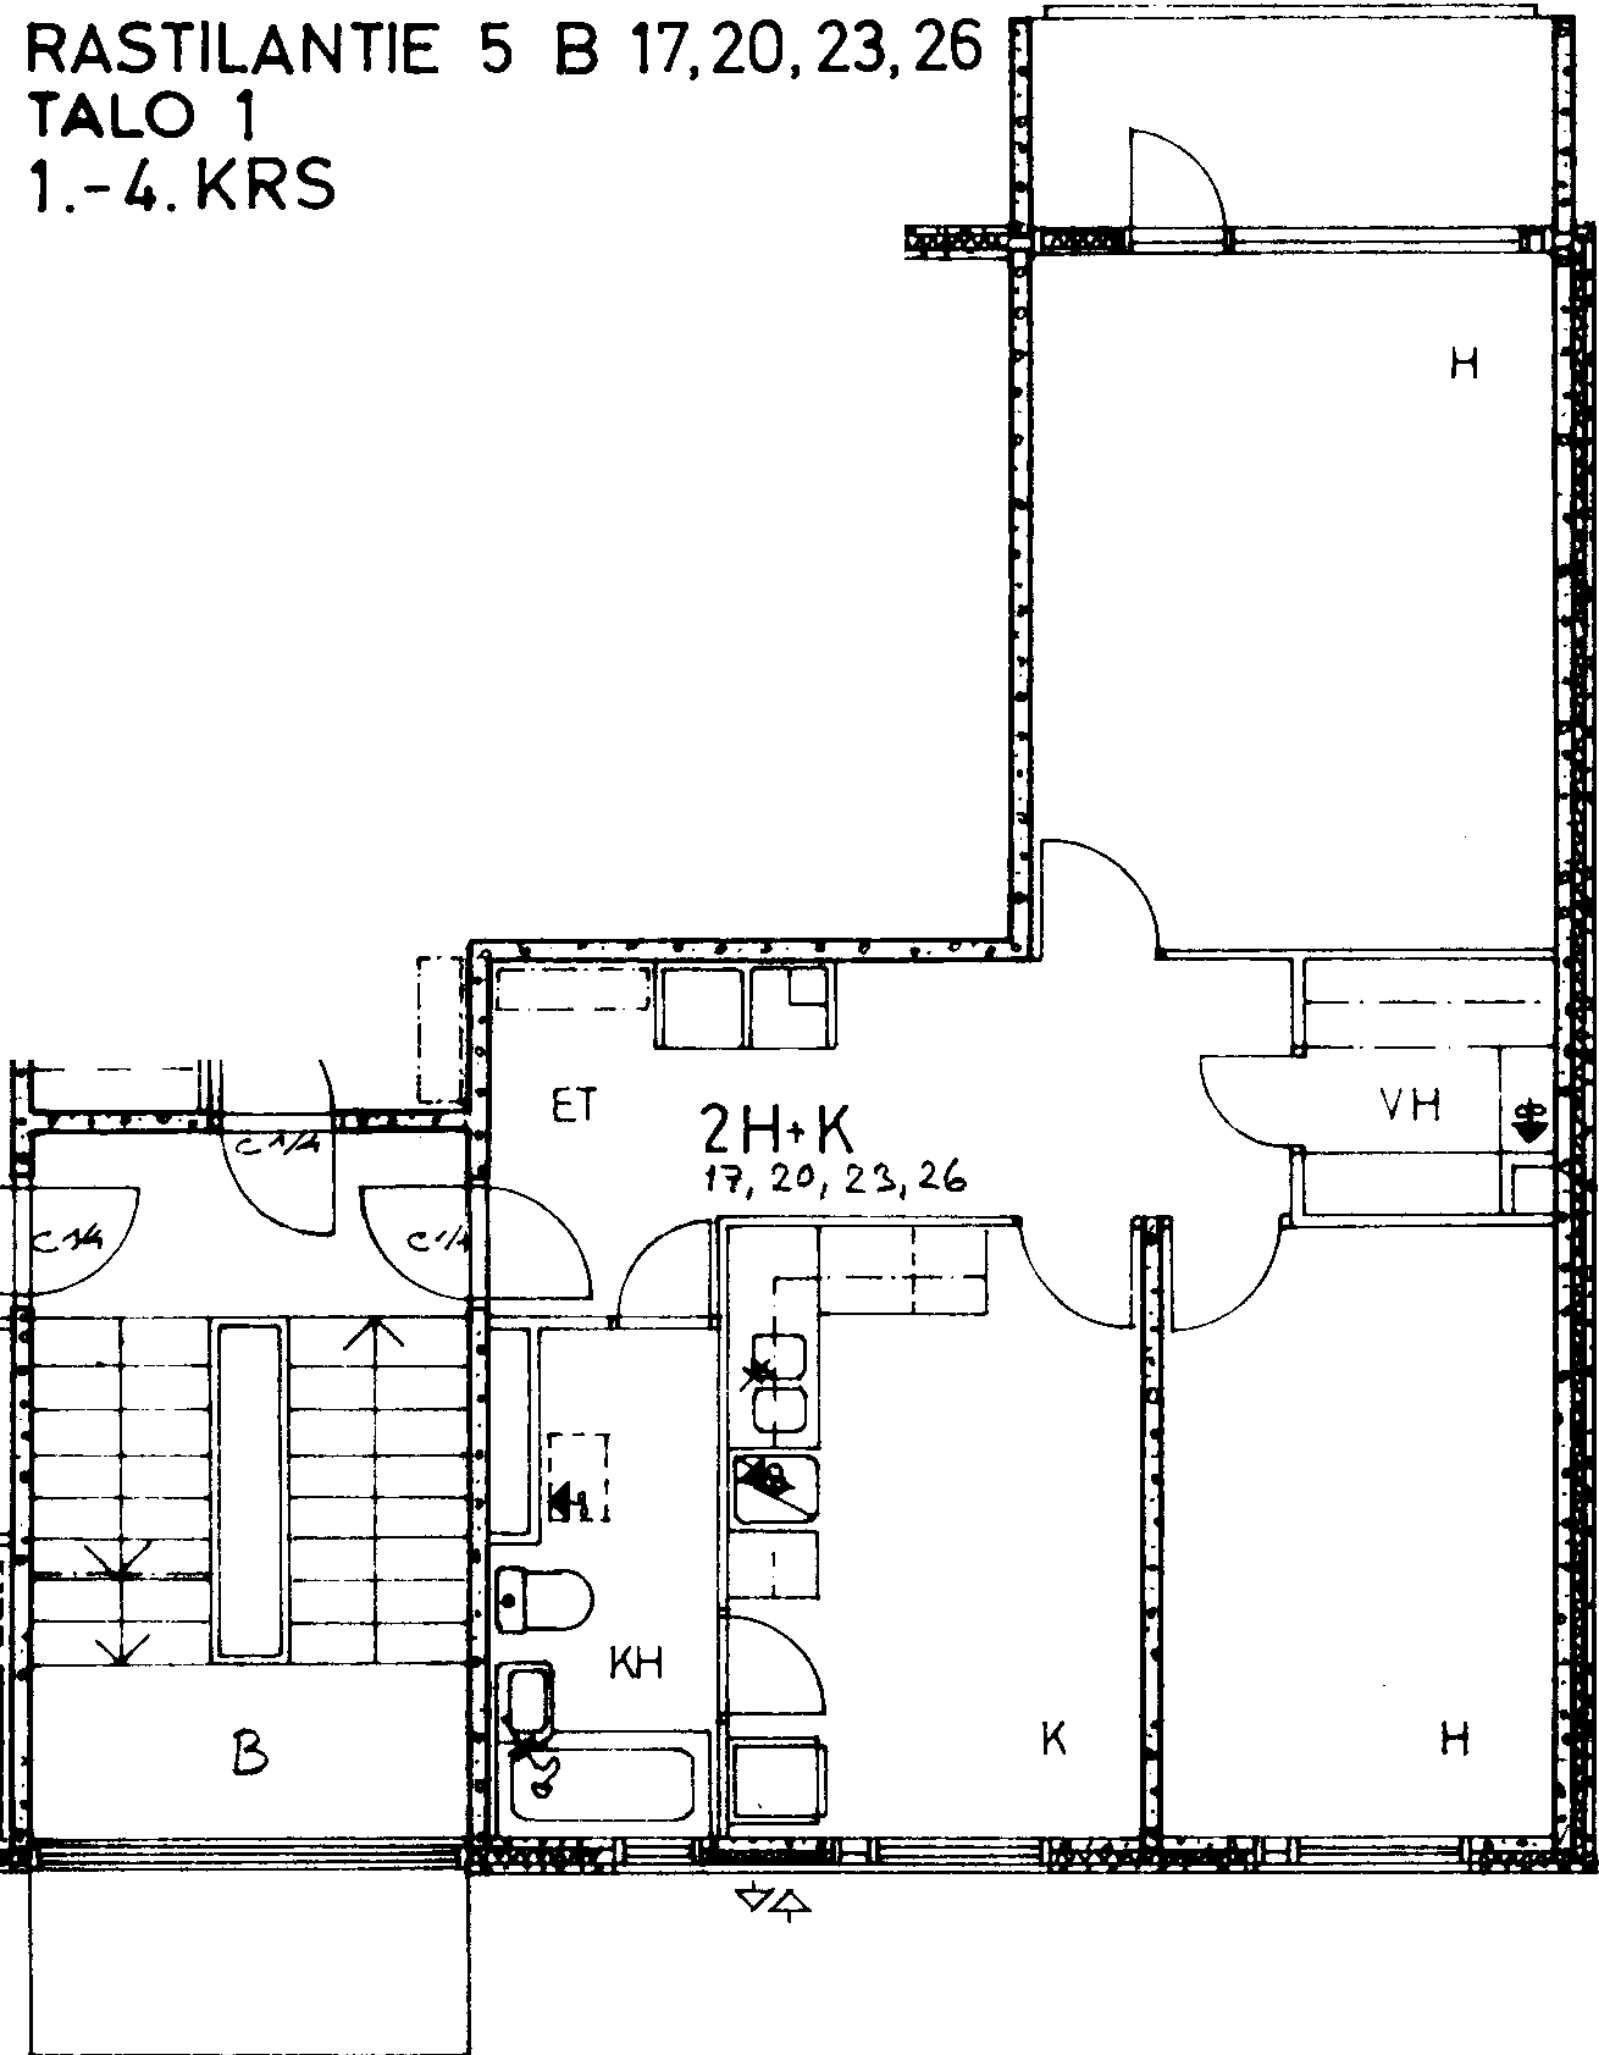


RASTILANTIE 5 B 18,21,24,27
TALO 1
1.-4.KRS

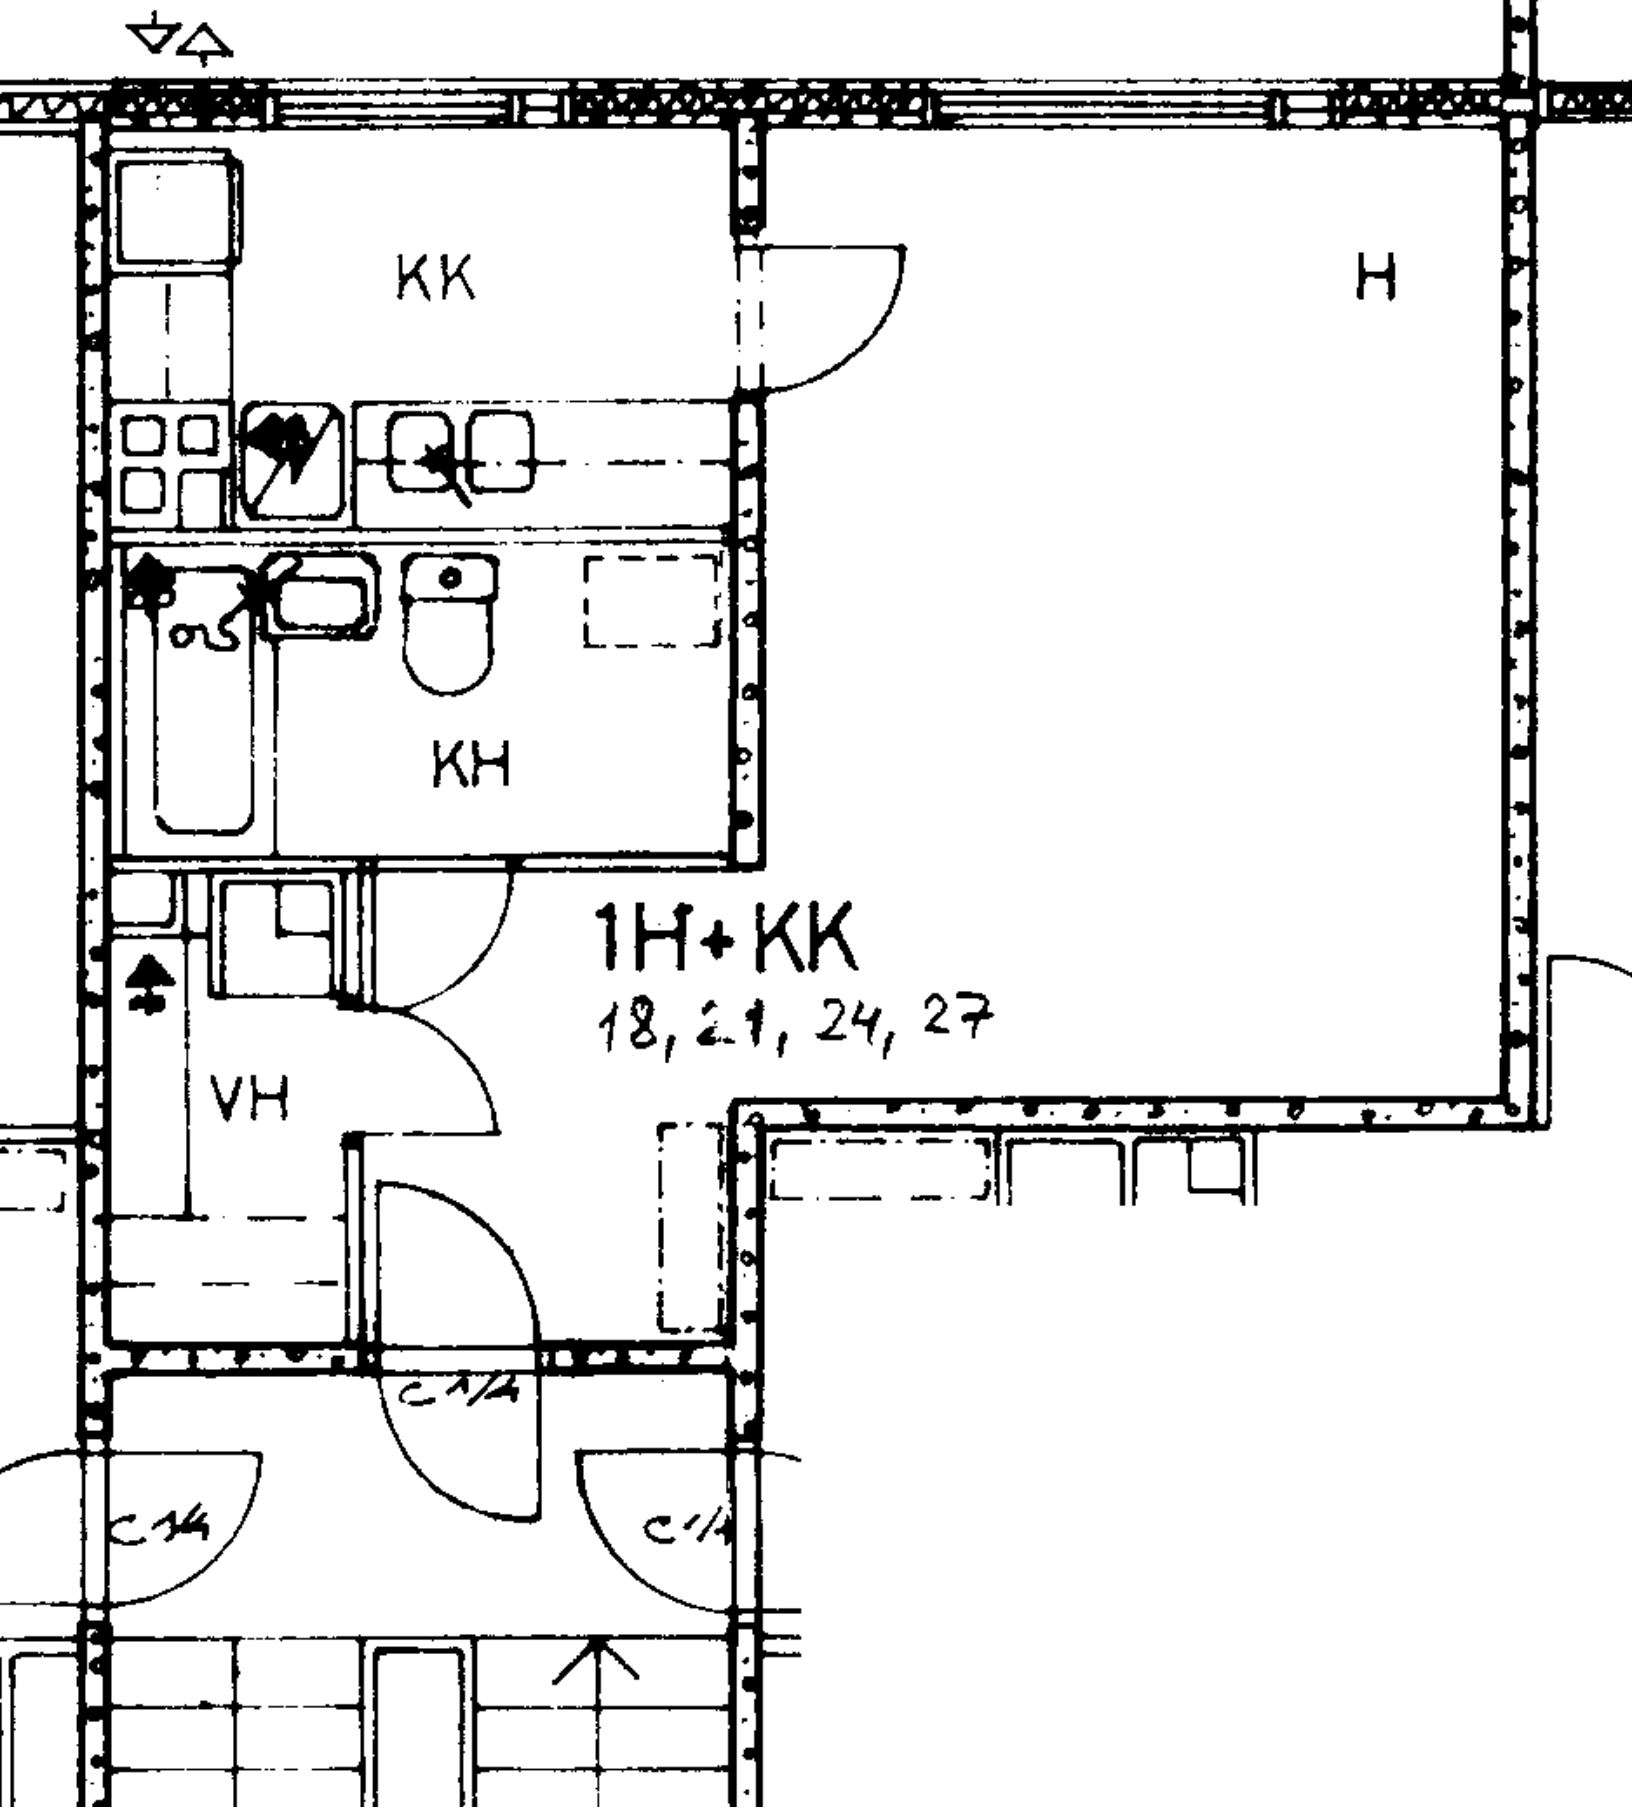


RASTILANTIE 5 B 19,22,25,28
TALO 1
1.-4.KRS

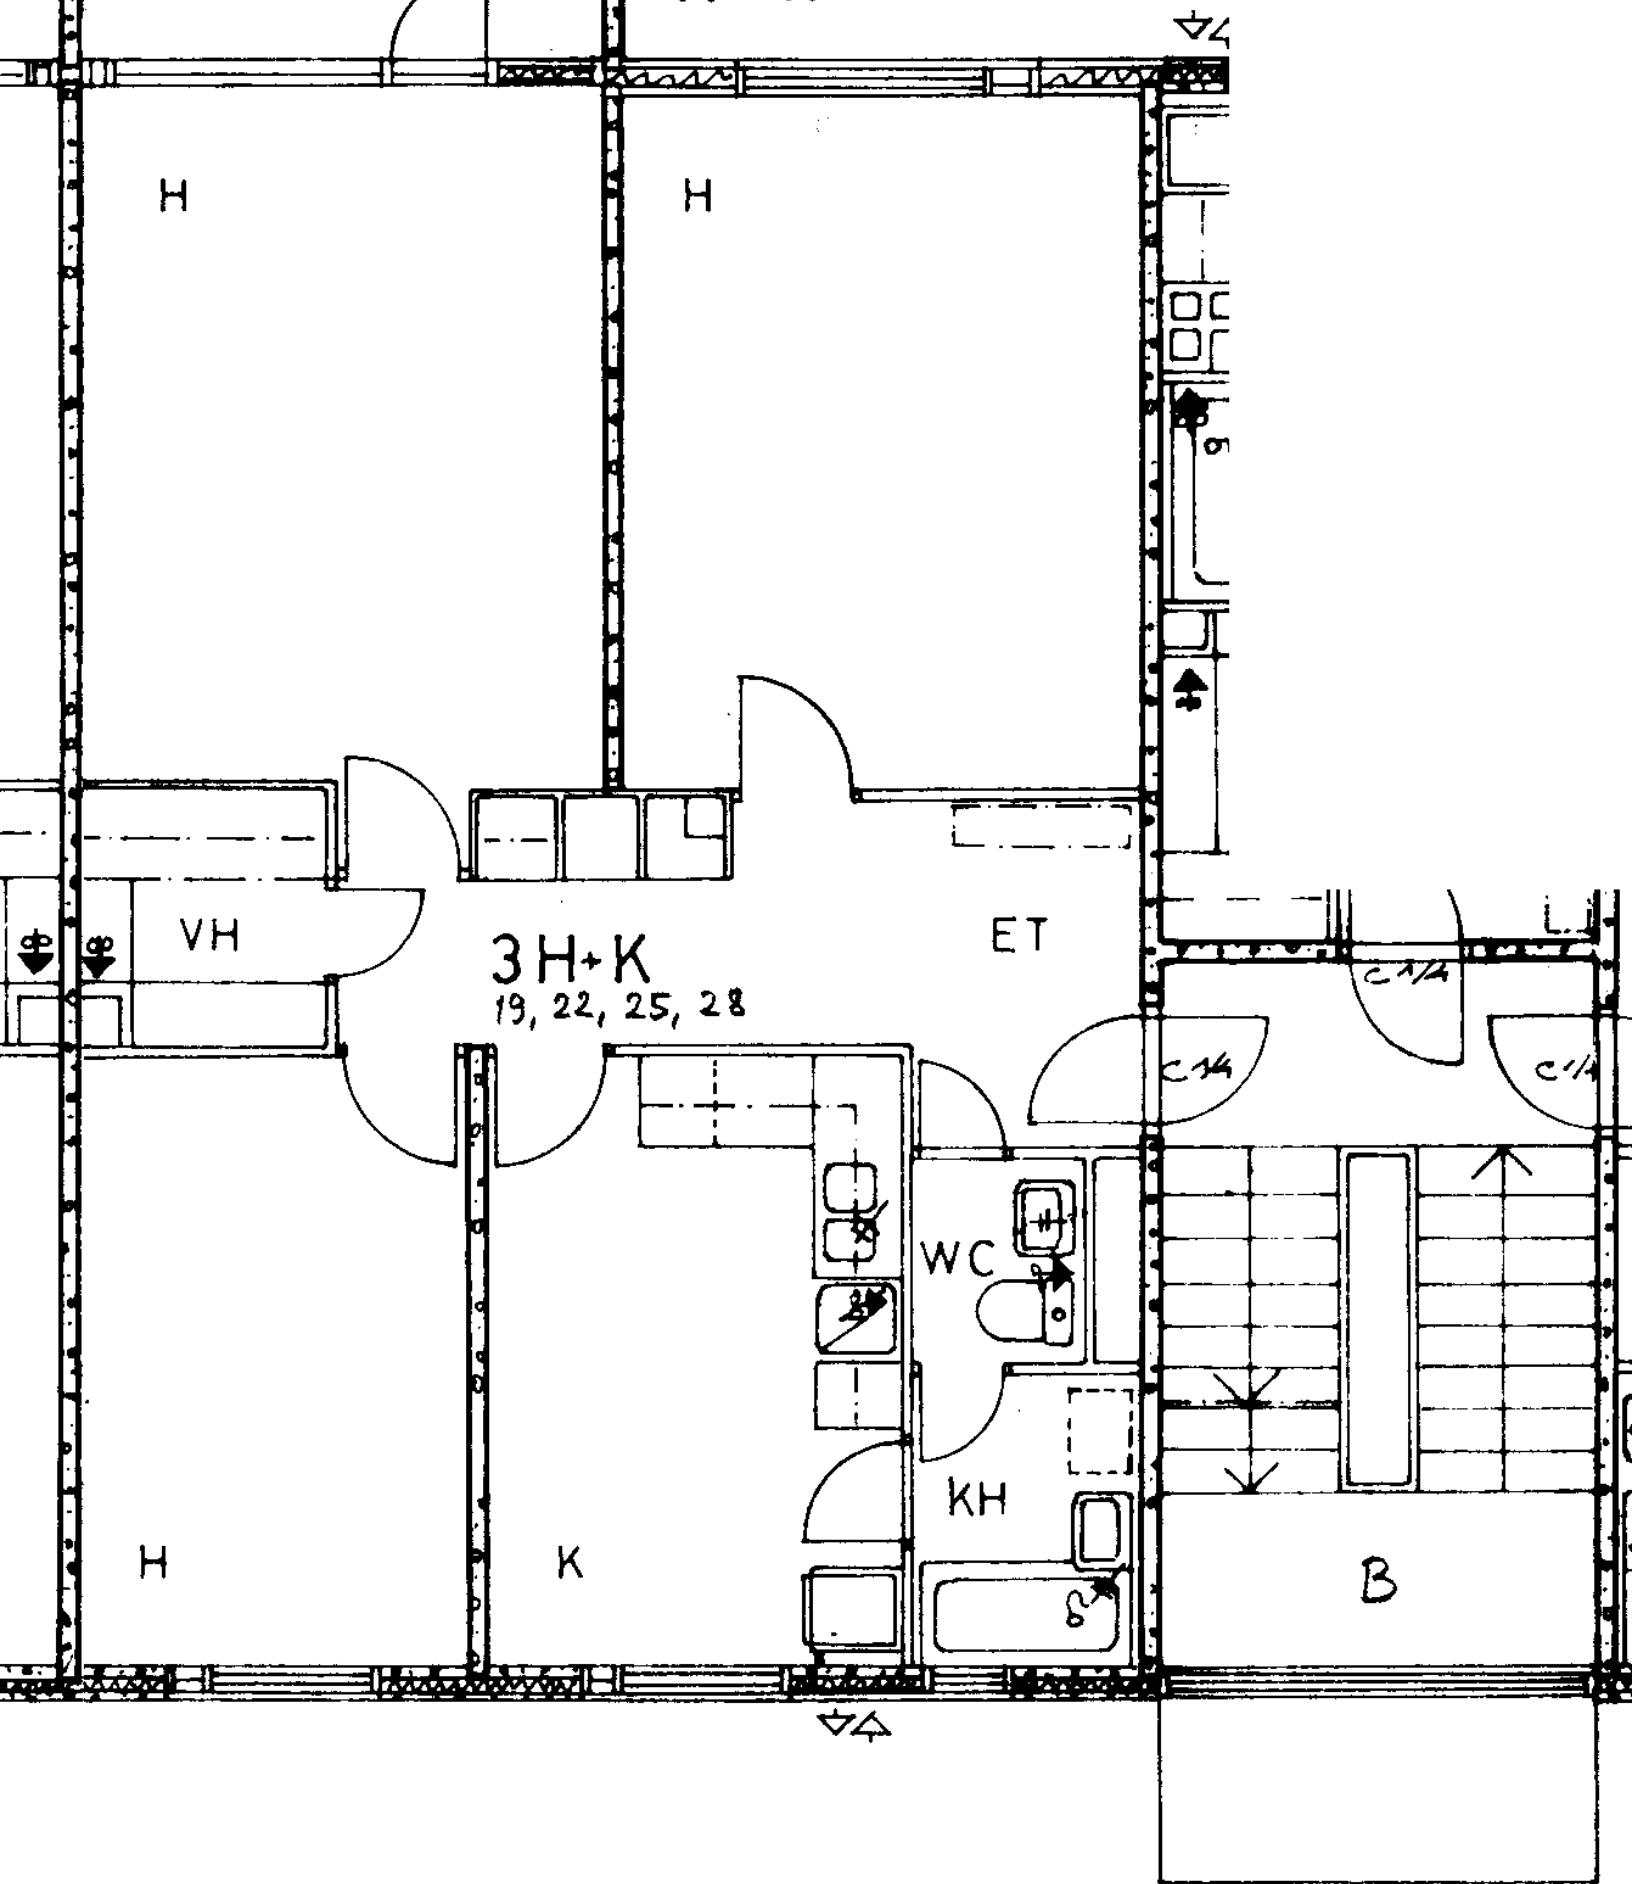


RASTILANTIE 5 B 17,20,23,26
TALO 1
1.-4.KRS

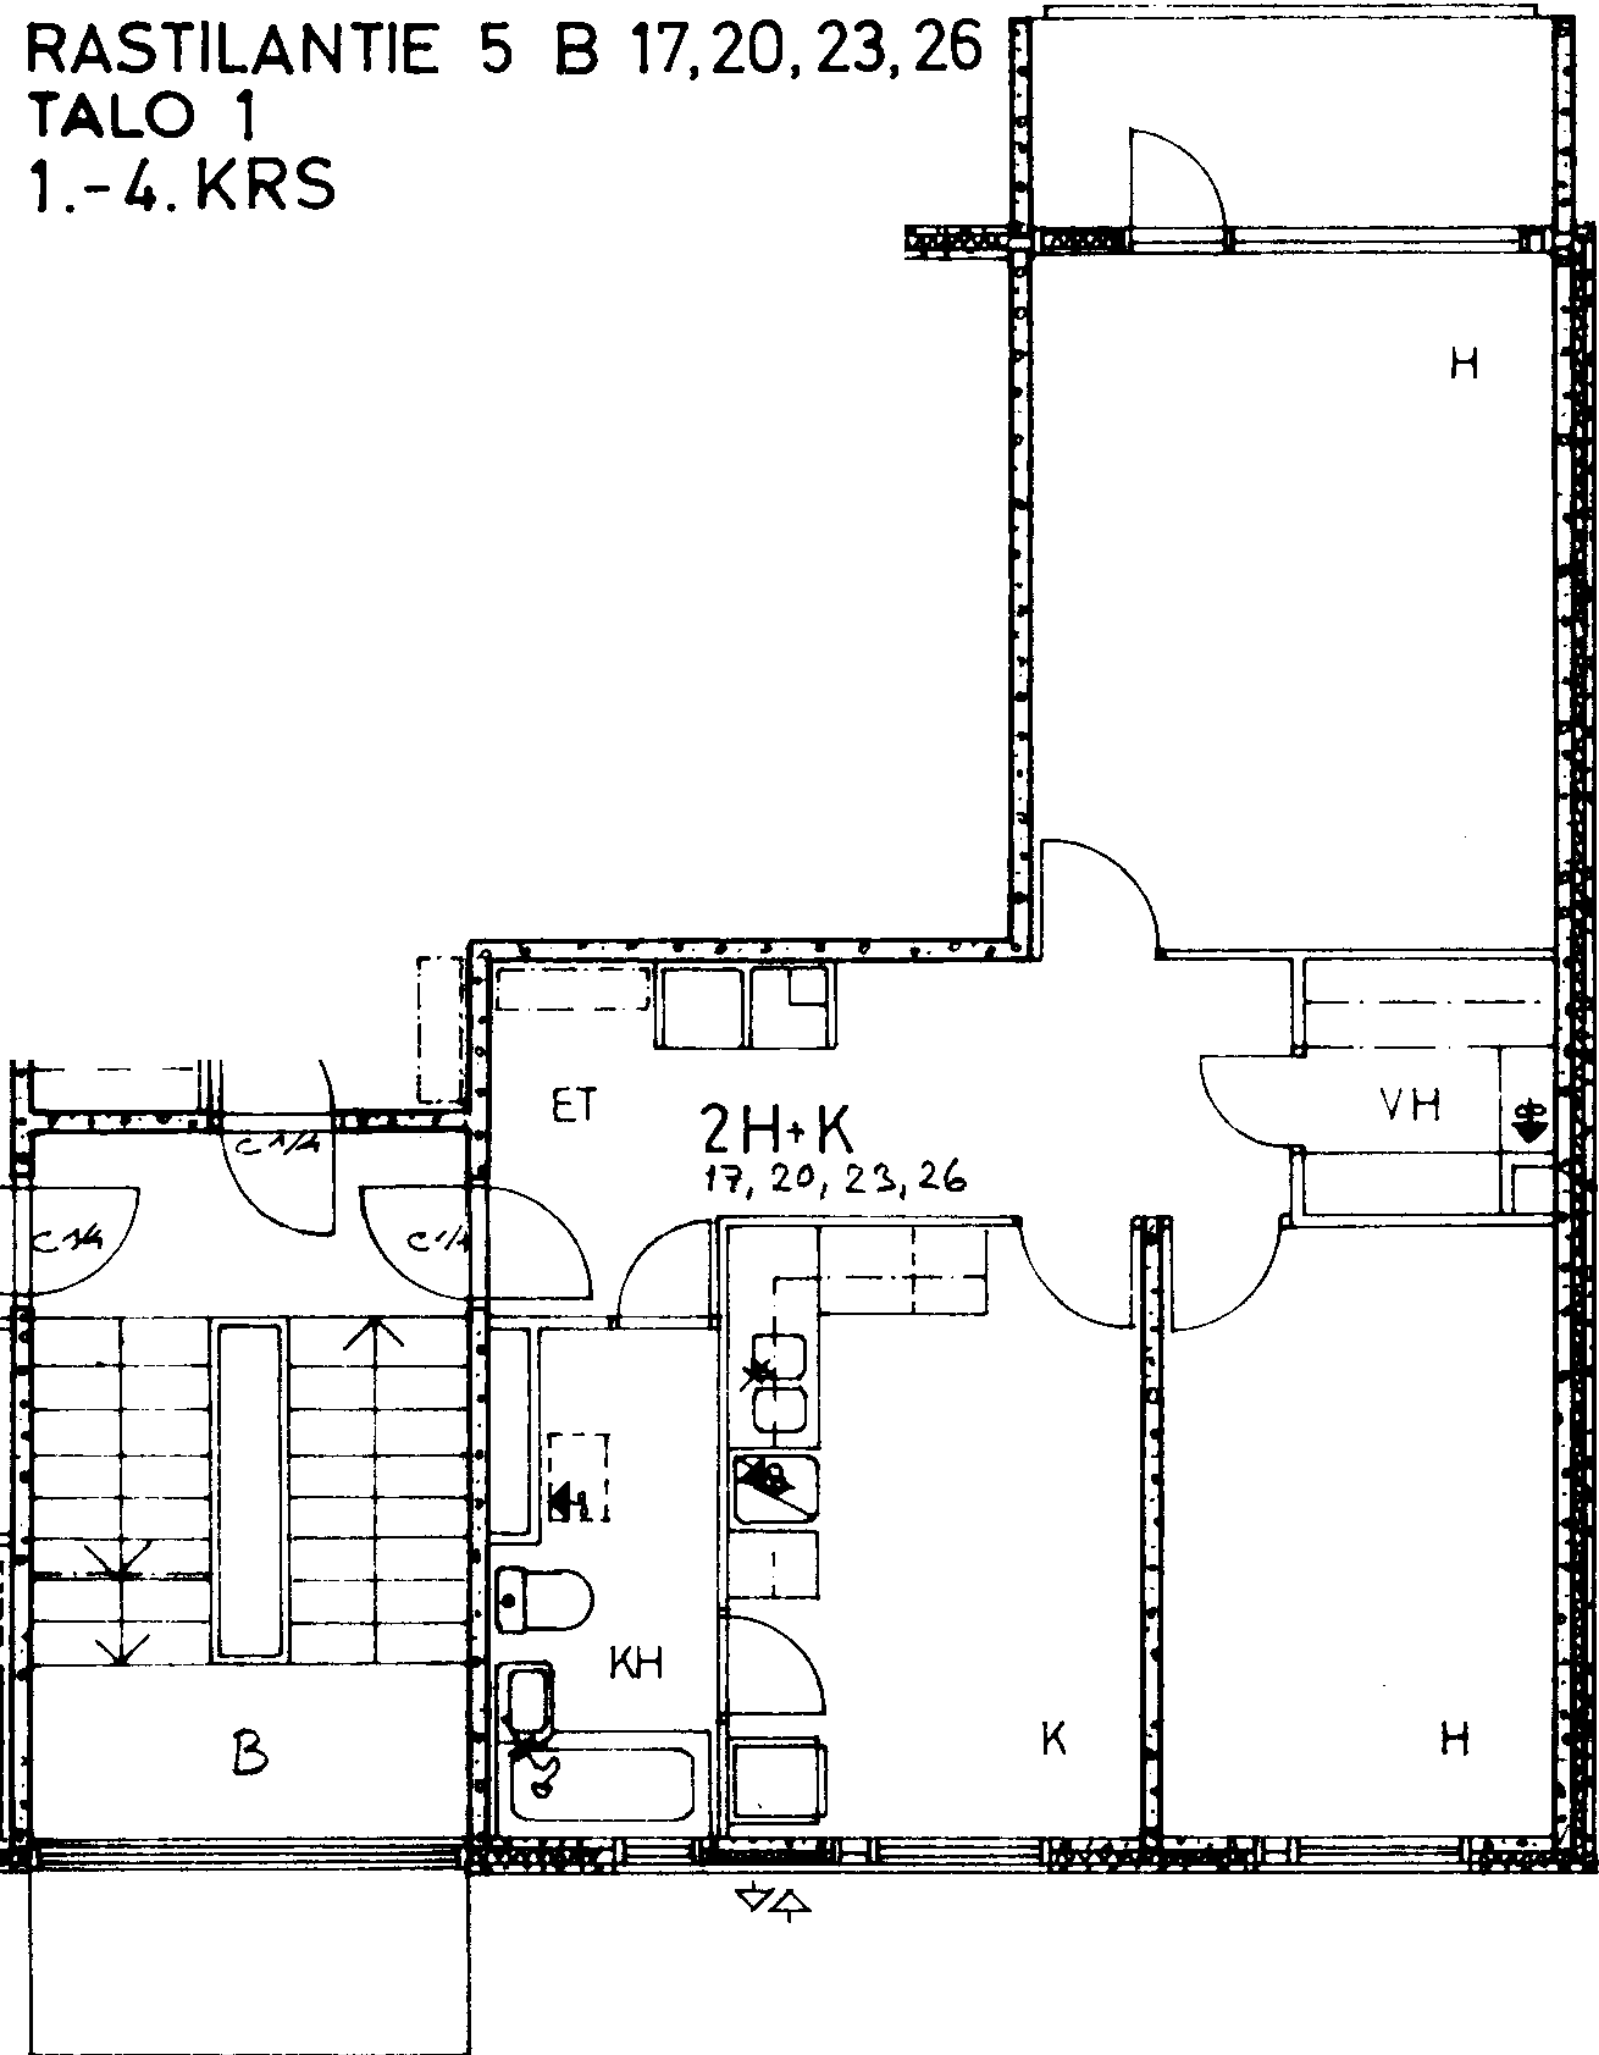

RASTILANTIE 5 B 18,21,24,27
TALO 1
1.-4.KRS

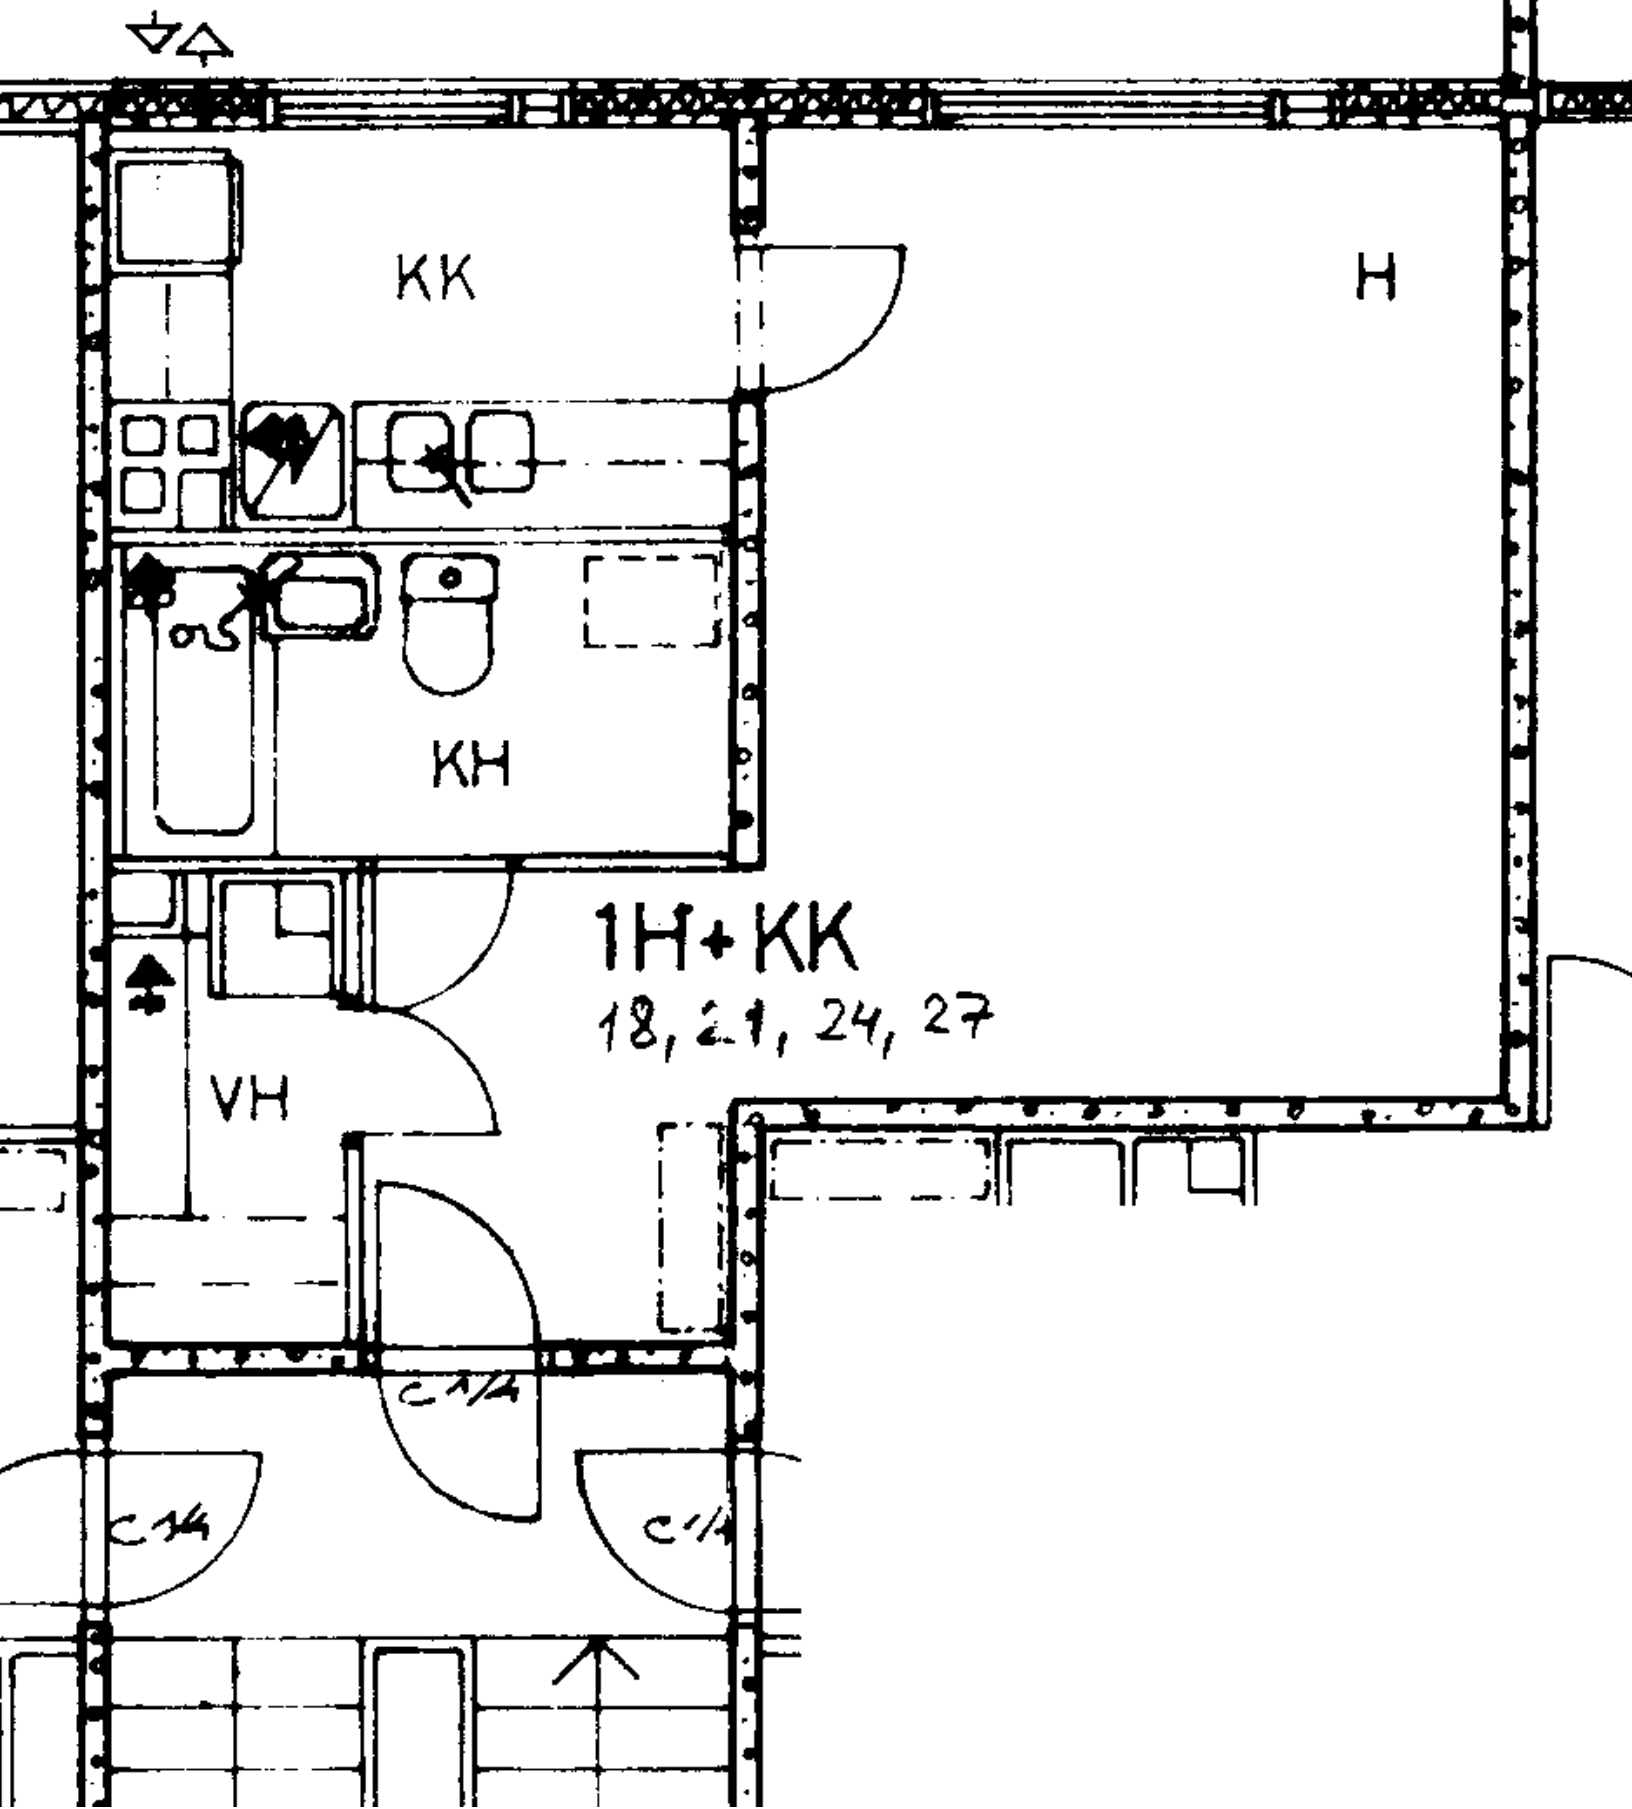

RASTILANTIE 5 B 19,22,25,28
TALO 1
1.-4.KRS

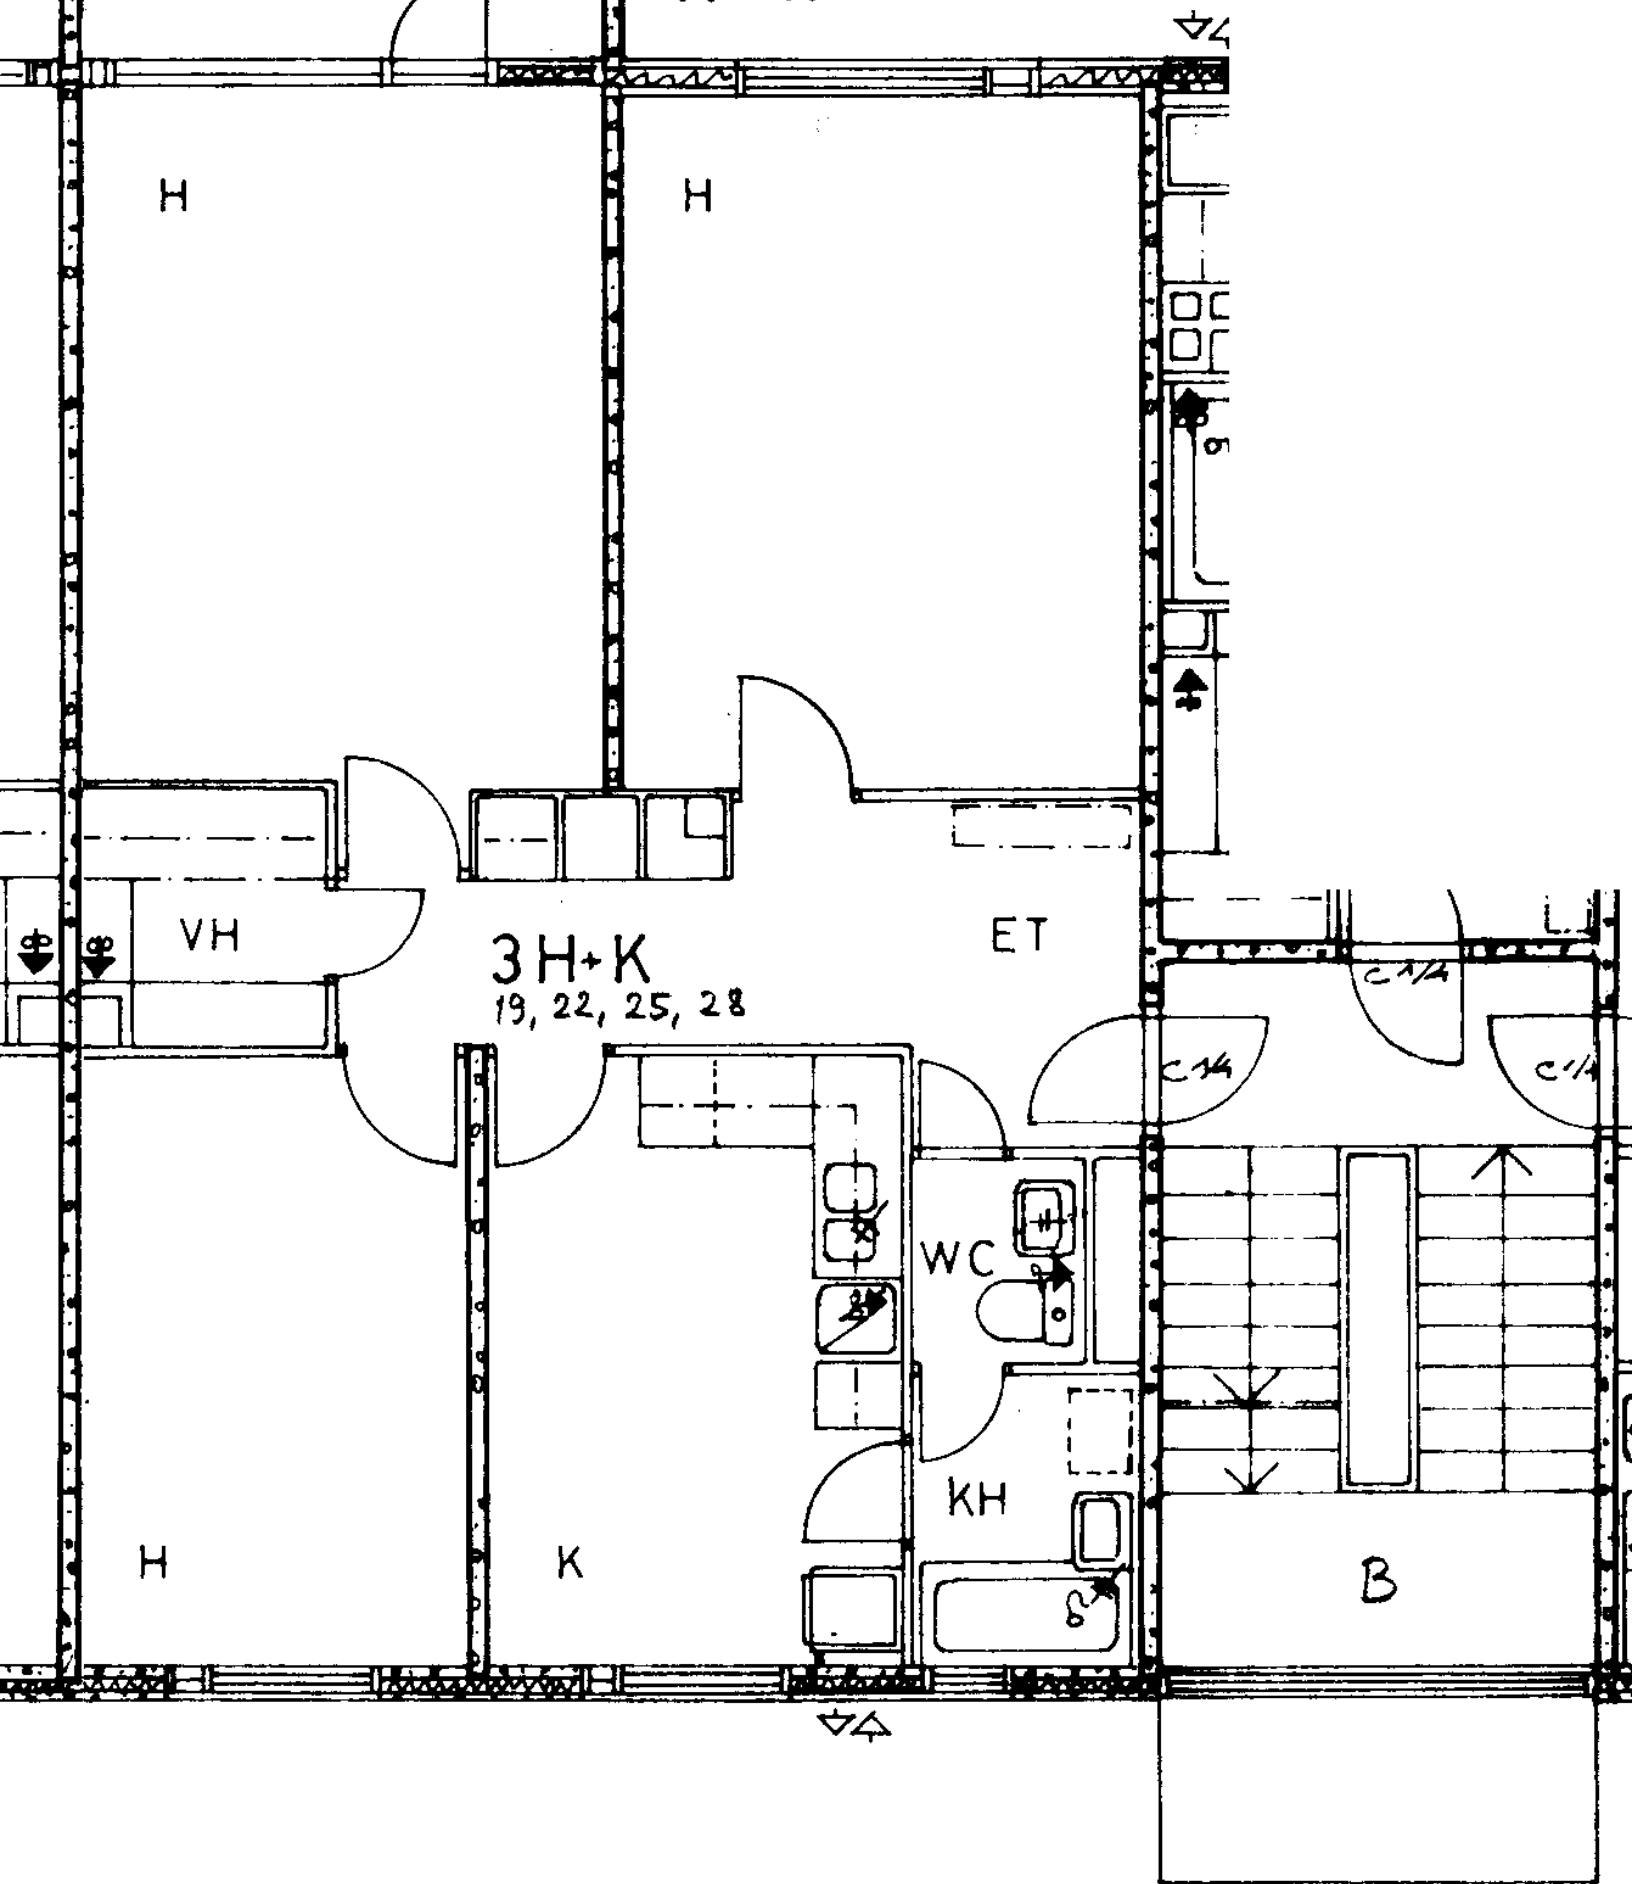

RASTILANTIE 5 B 17,20,23,26
TALO 1
1.-4.KRS

