




RASTILANTIE 5 H 104,107,110
TALO 3
1.-3. KRS

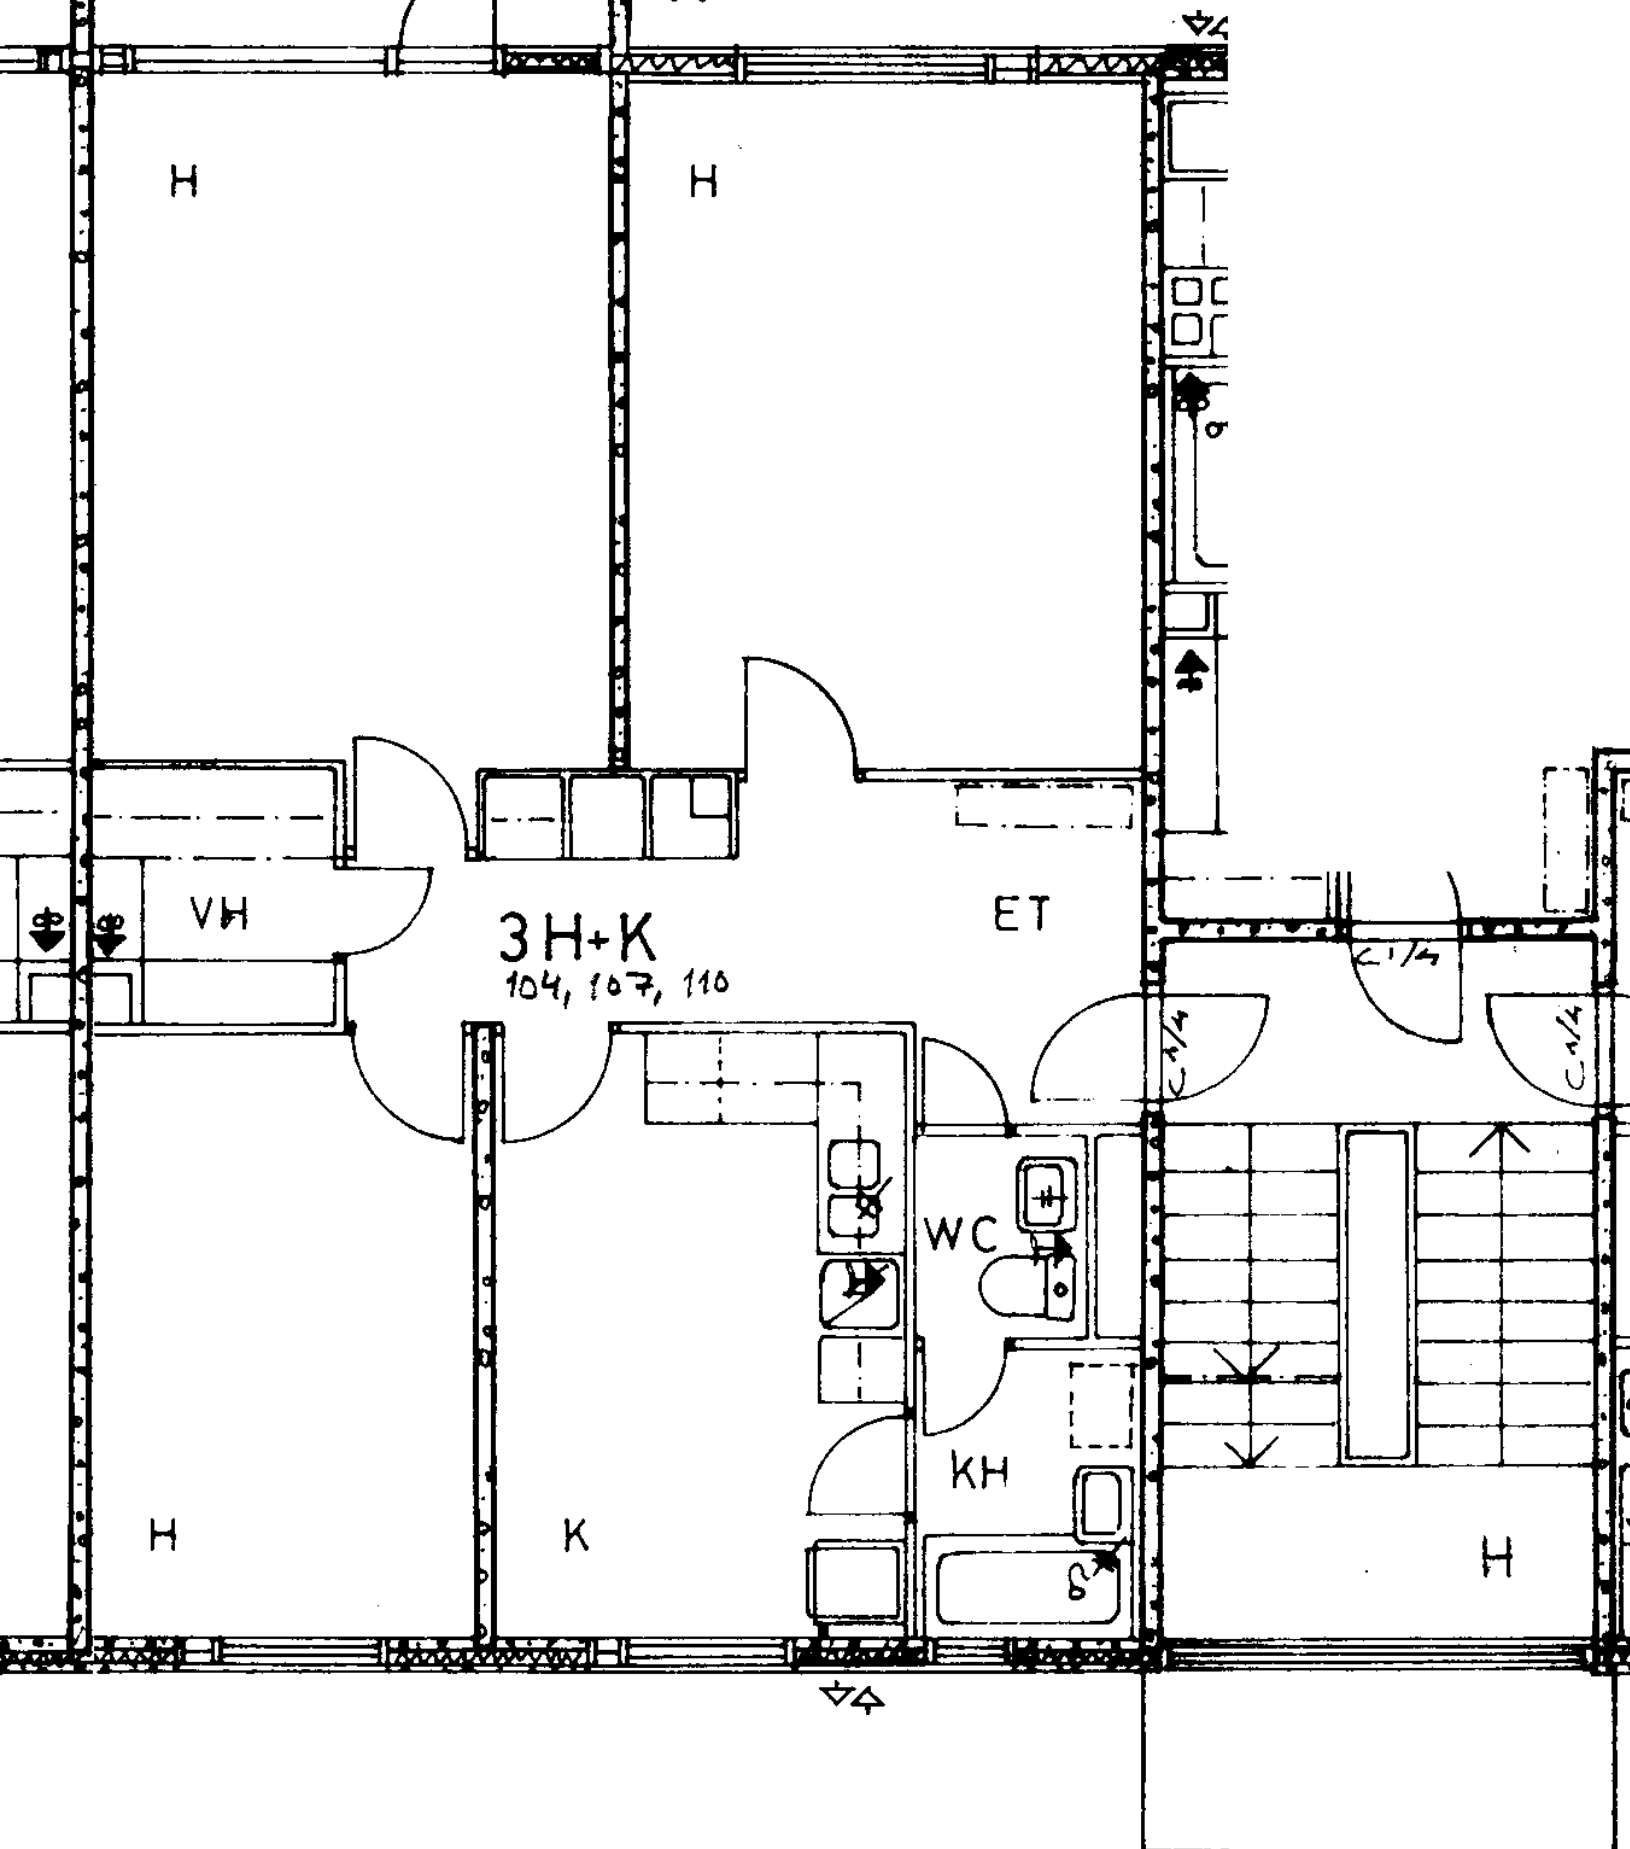


RASTILANTIE 5 H 102,105,108
TALO 3
1.-3. KRS

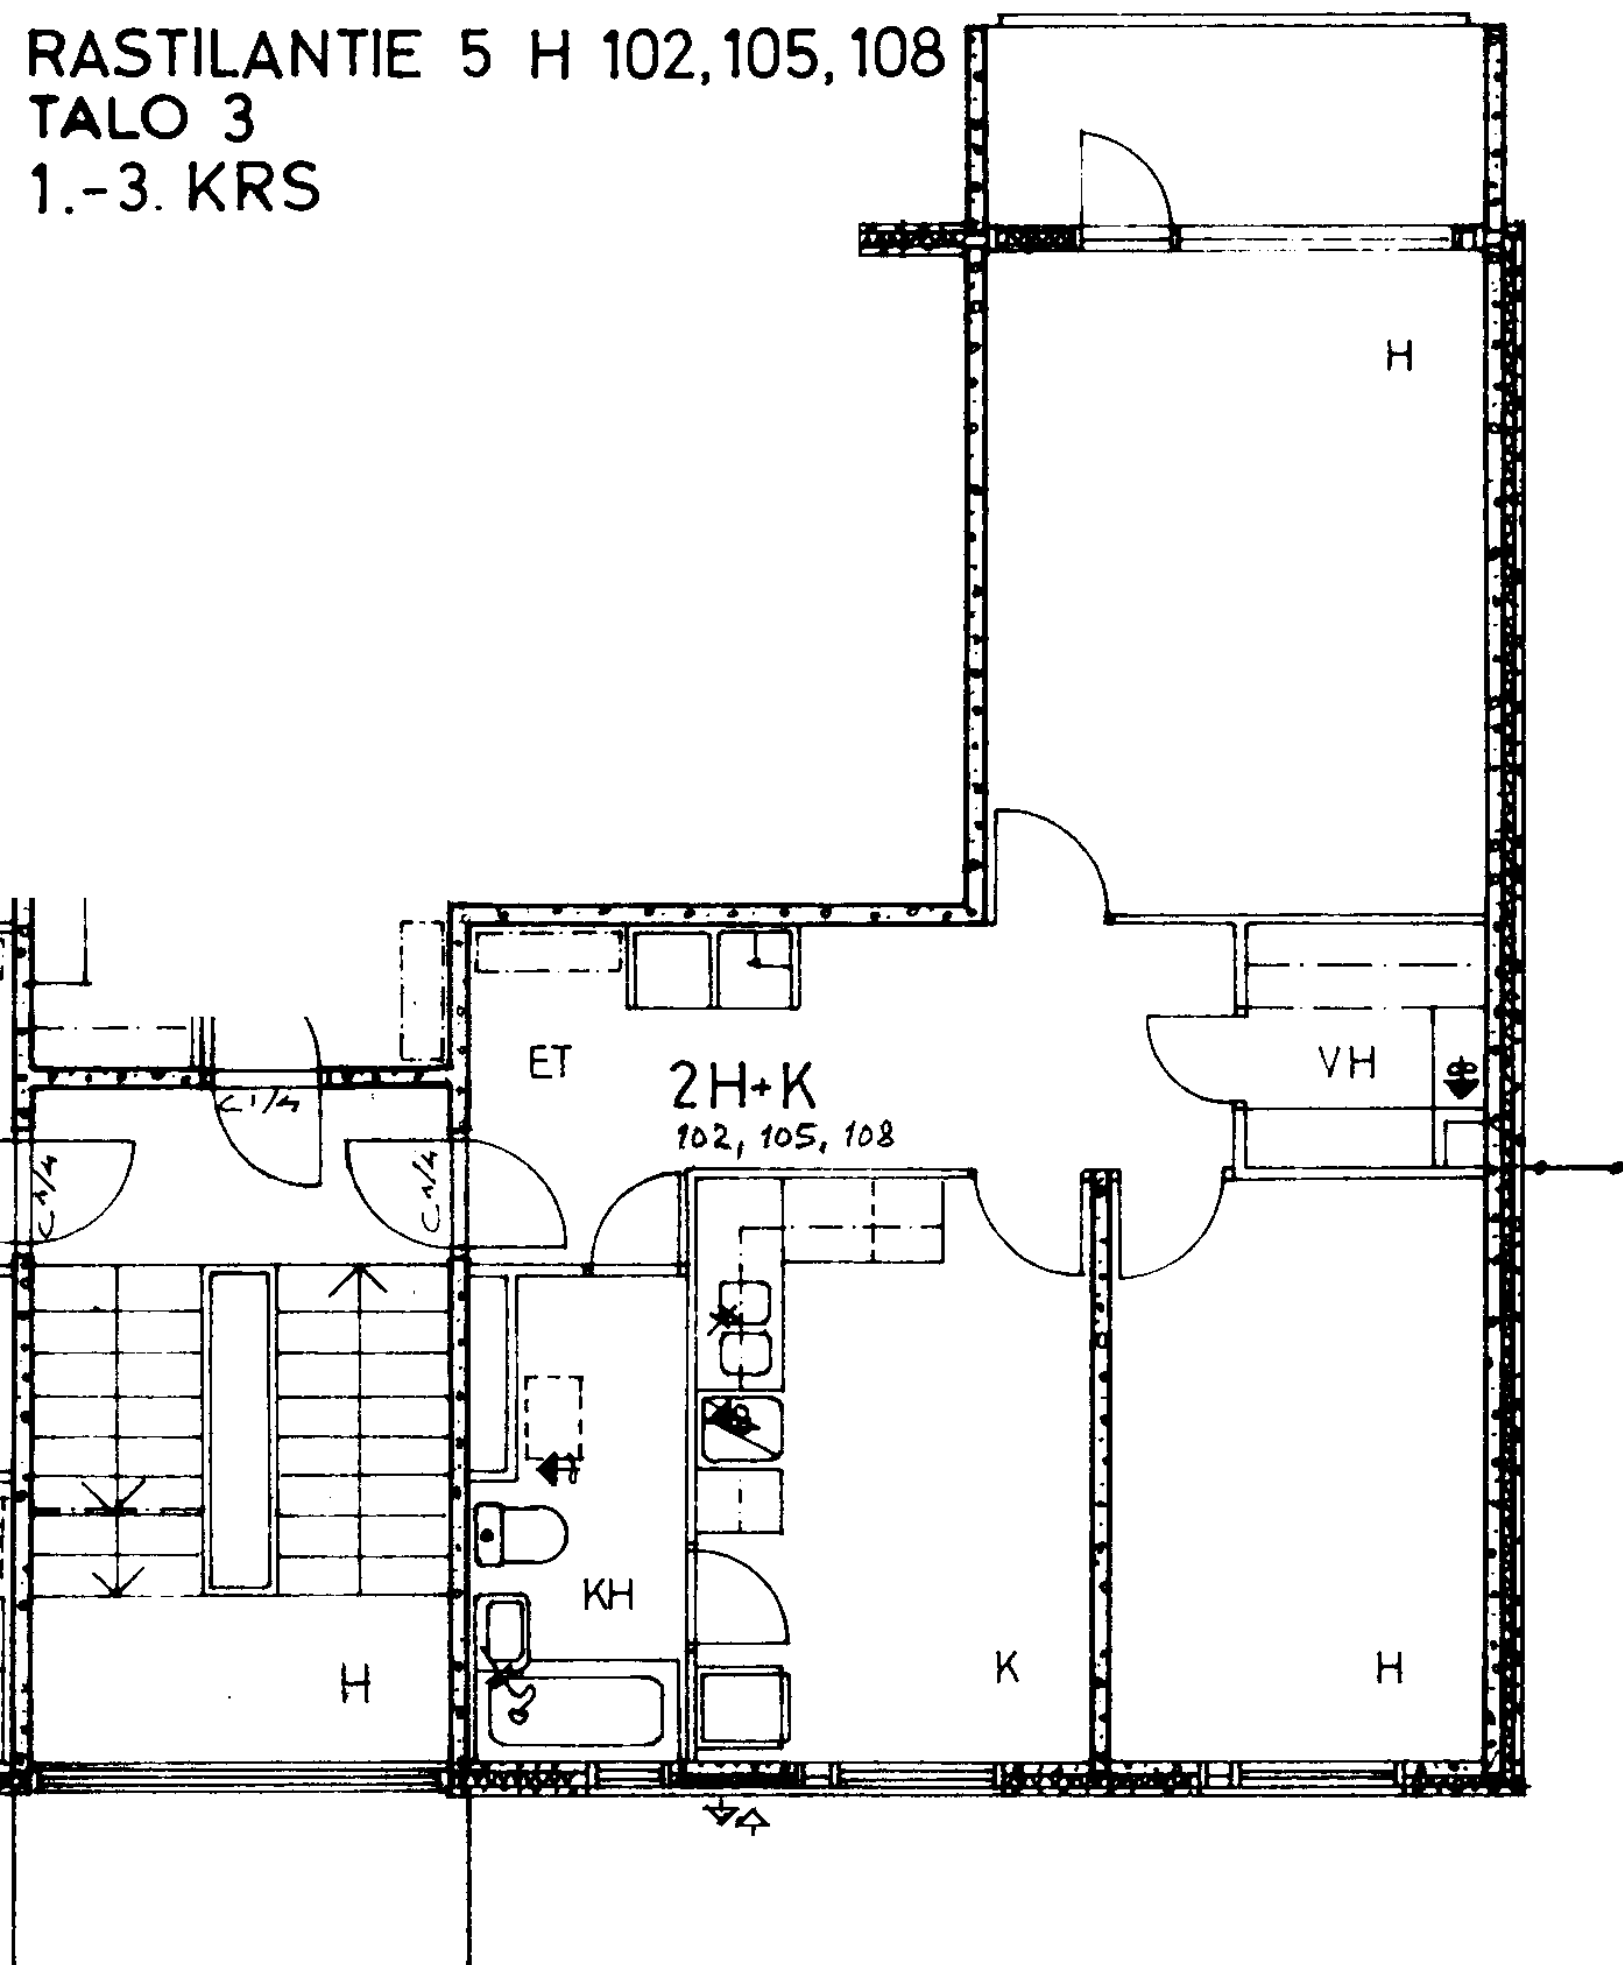


RASTILANTIE 5 H 100
TALO 3
KELLARIKRS

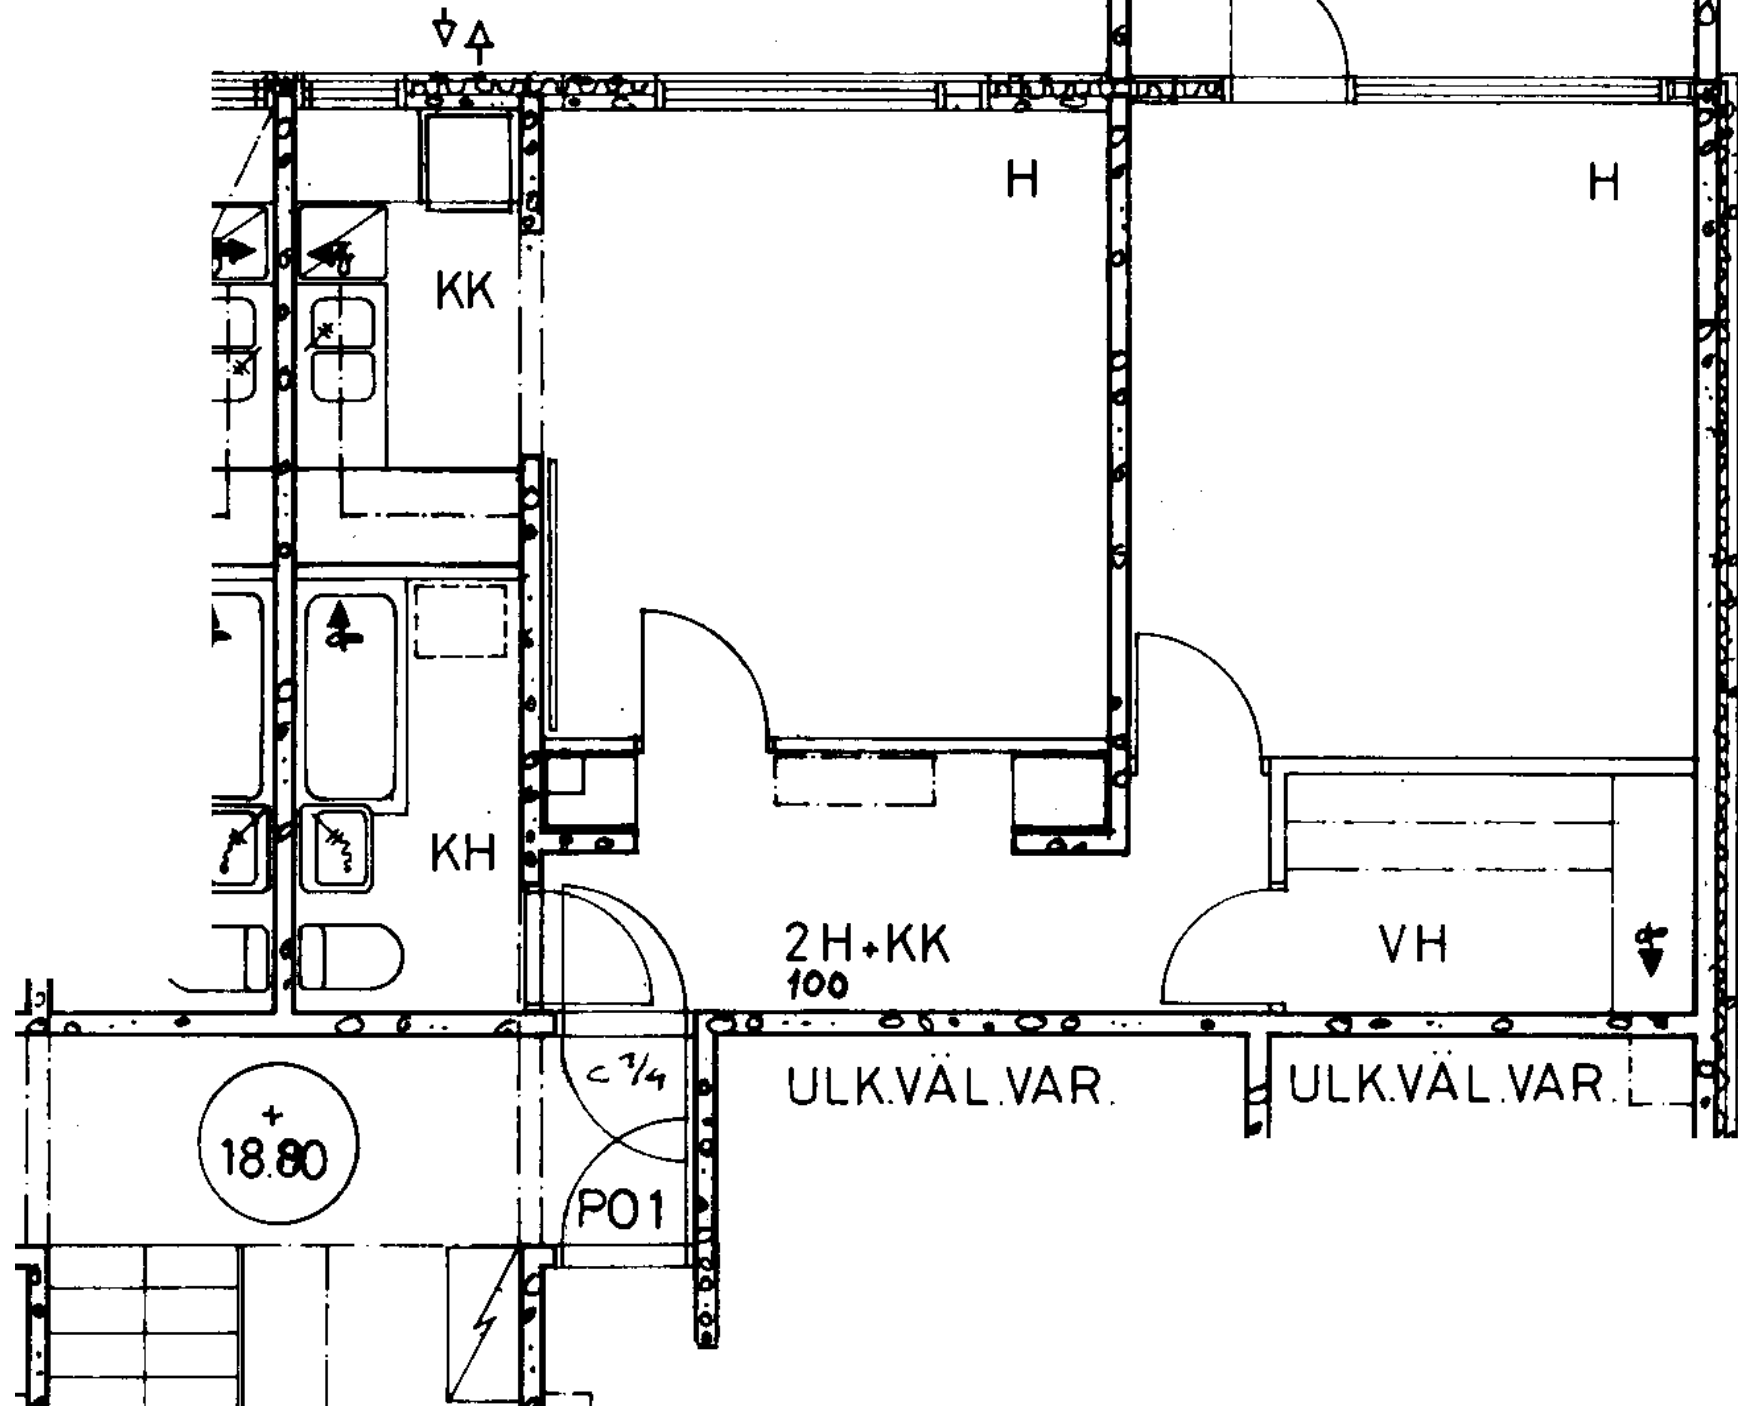


RASTILANTIE 5 H 101
TALO 3
KELLARIKRS

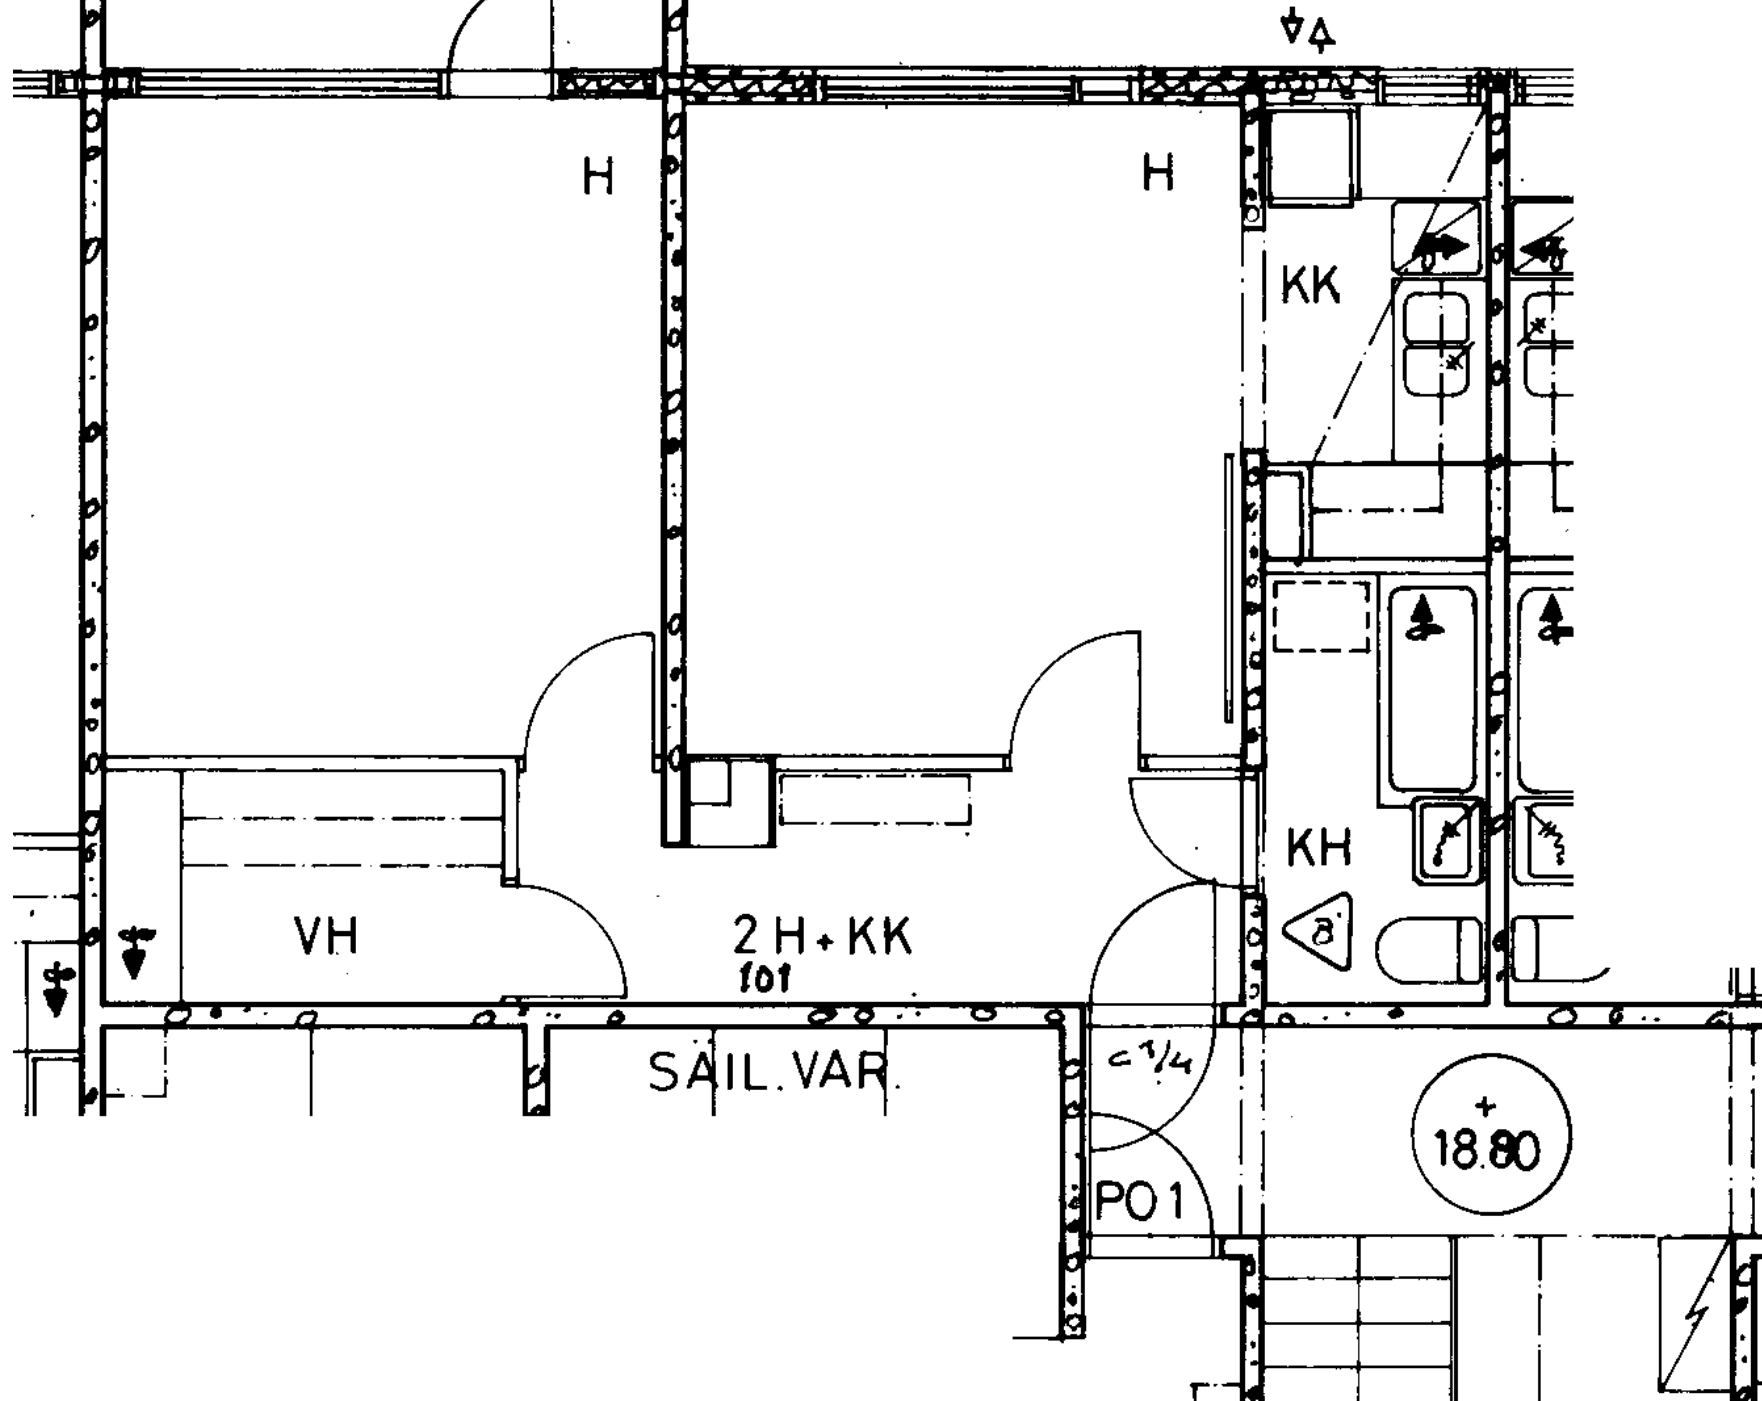


RASTILANTIE 5 H 102,105,108
TALO 3
1.-3. KRS

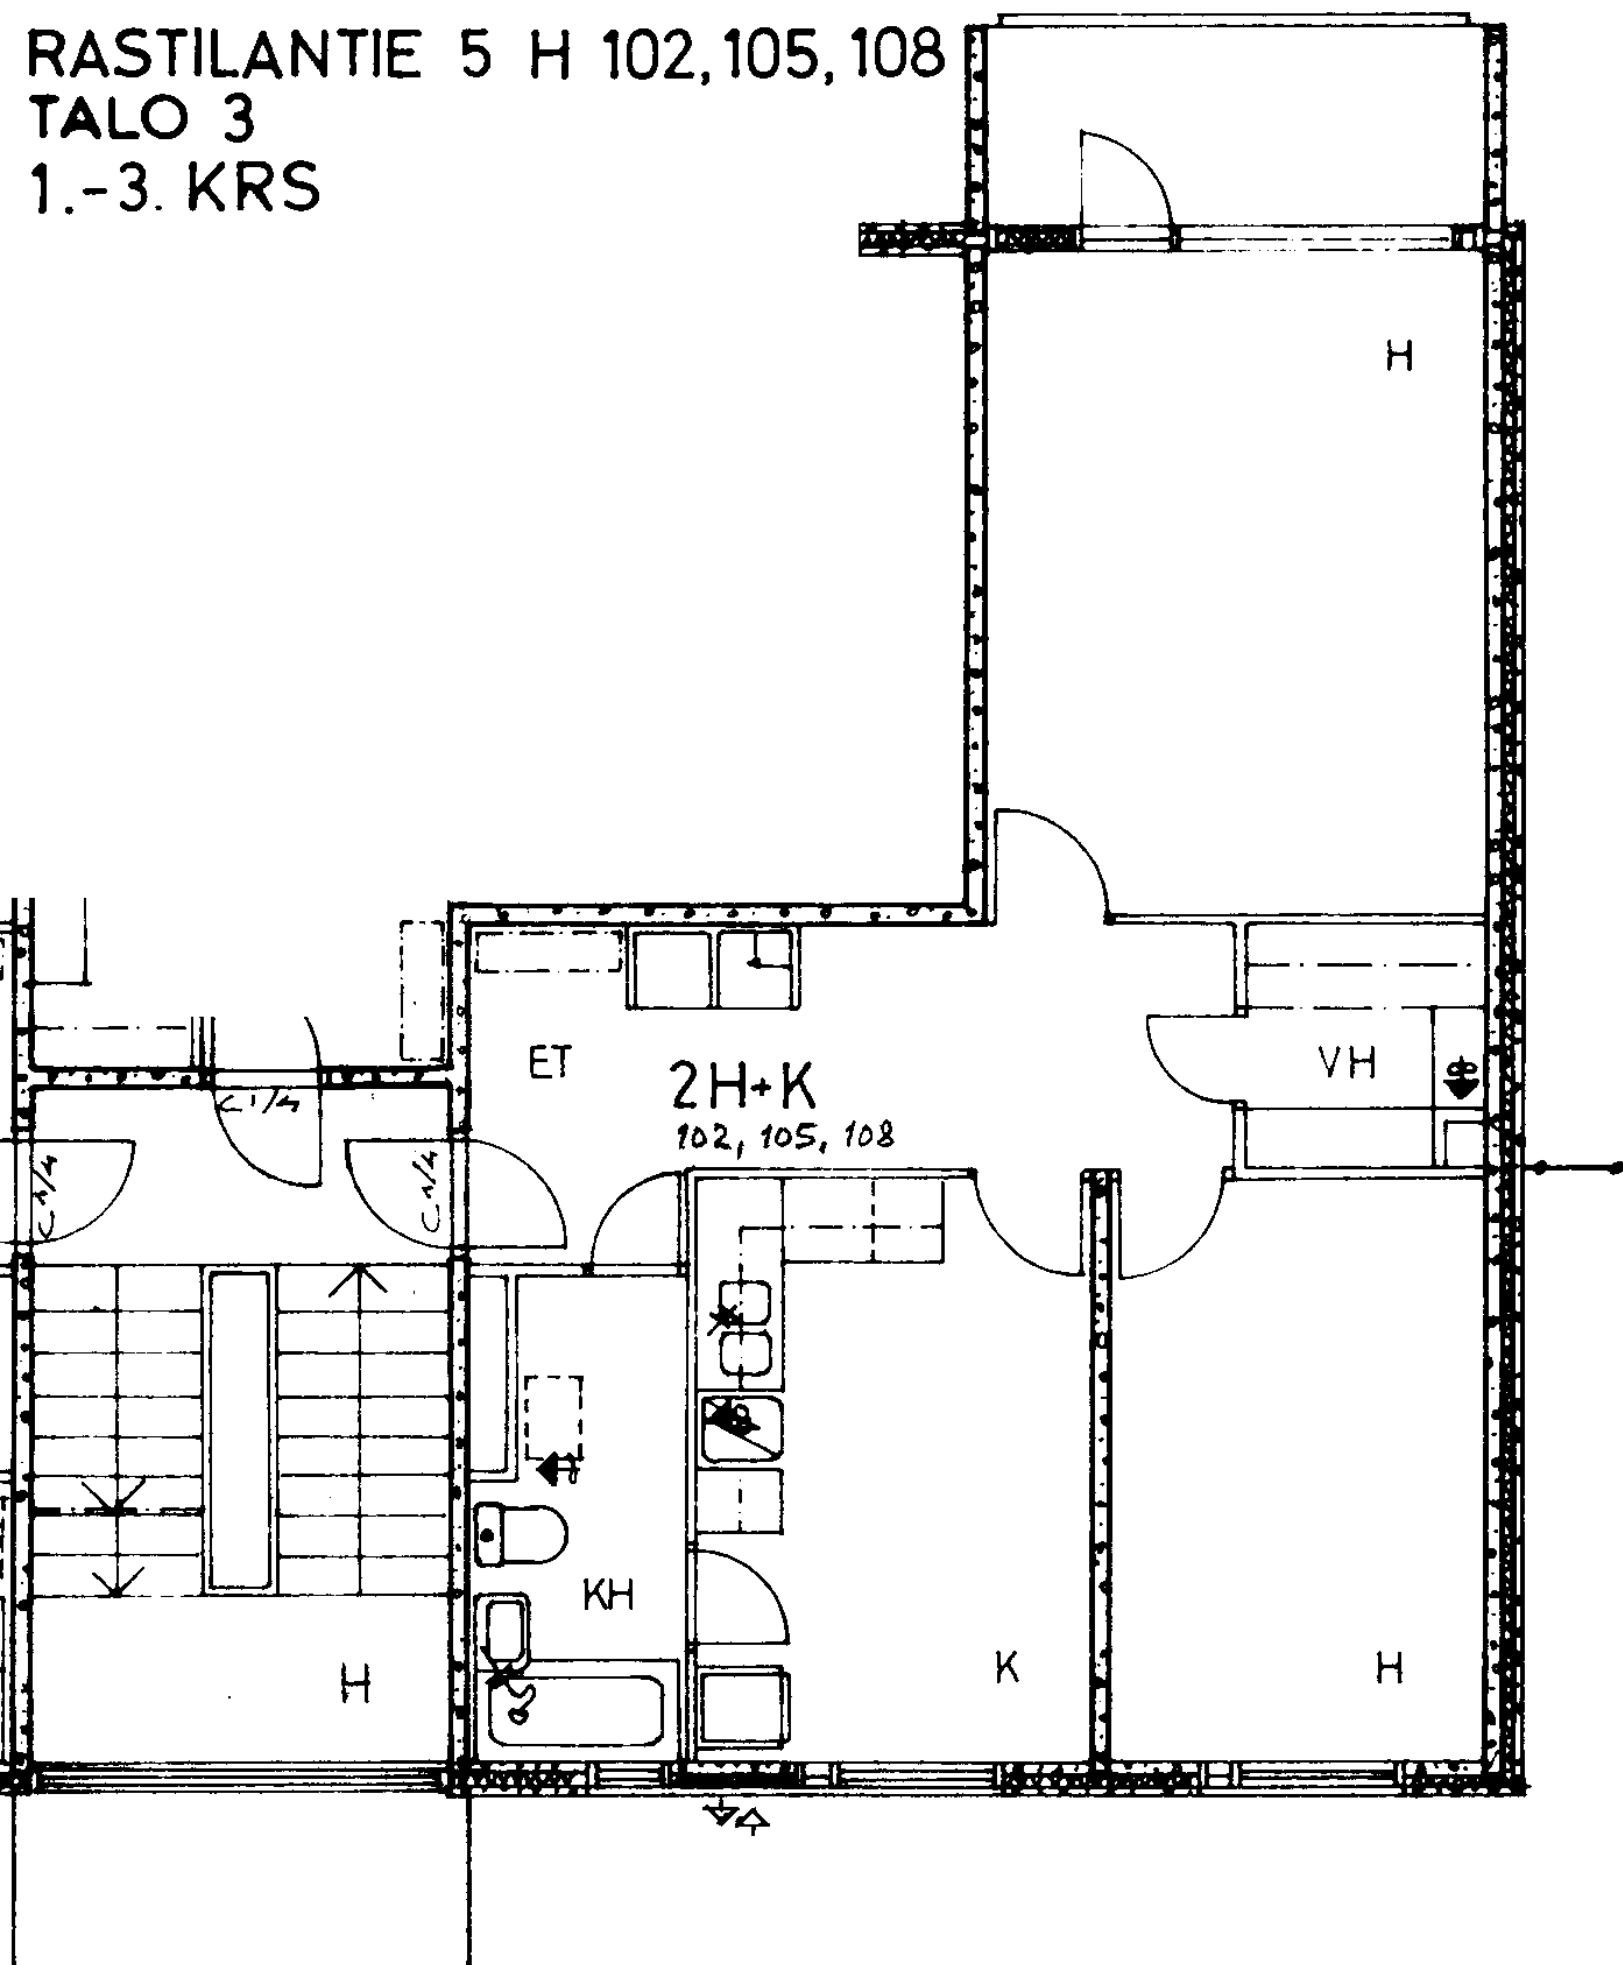


RASTILANTIE 5 H 103,106,109
TALO 3
1.-3. KRS

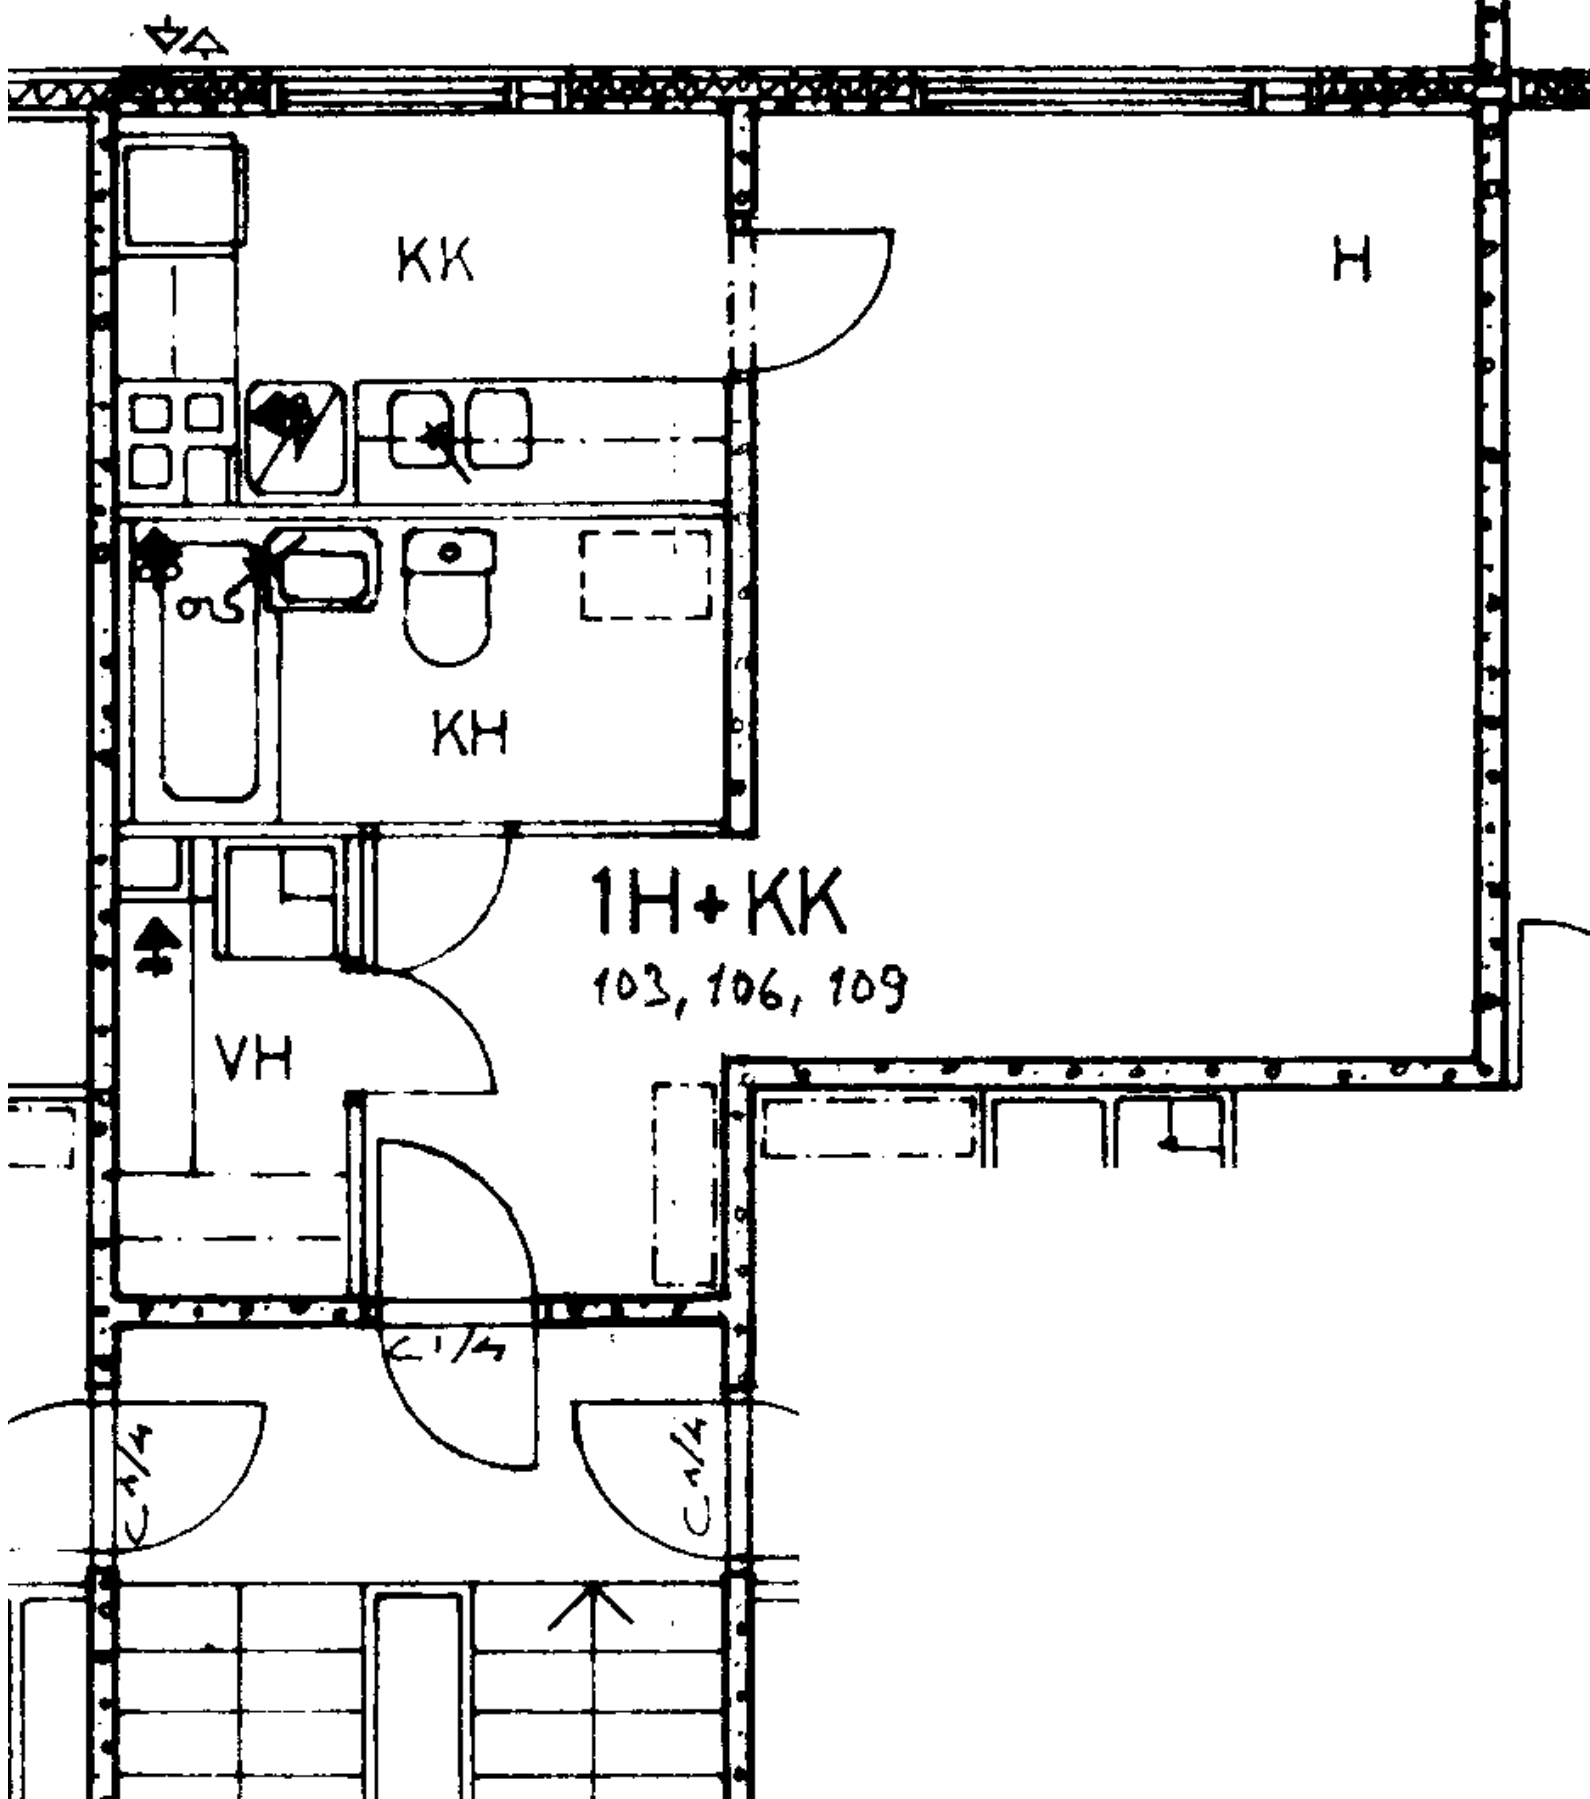


RASTILANTIE 5 H 104,107,110
TALO 3
1.-3. KRS

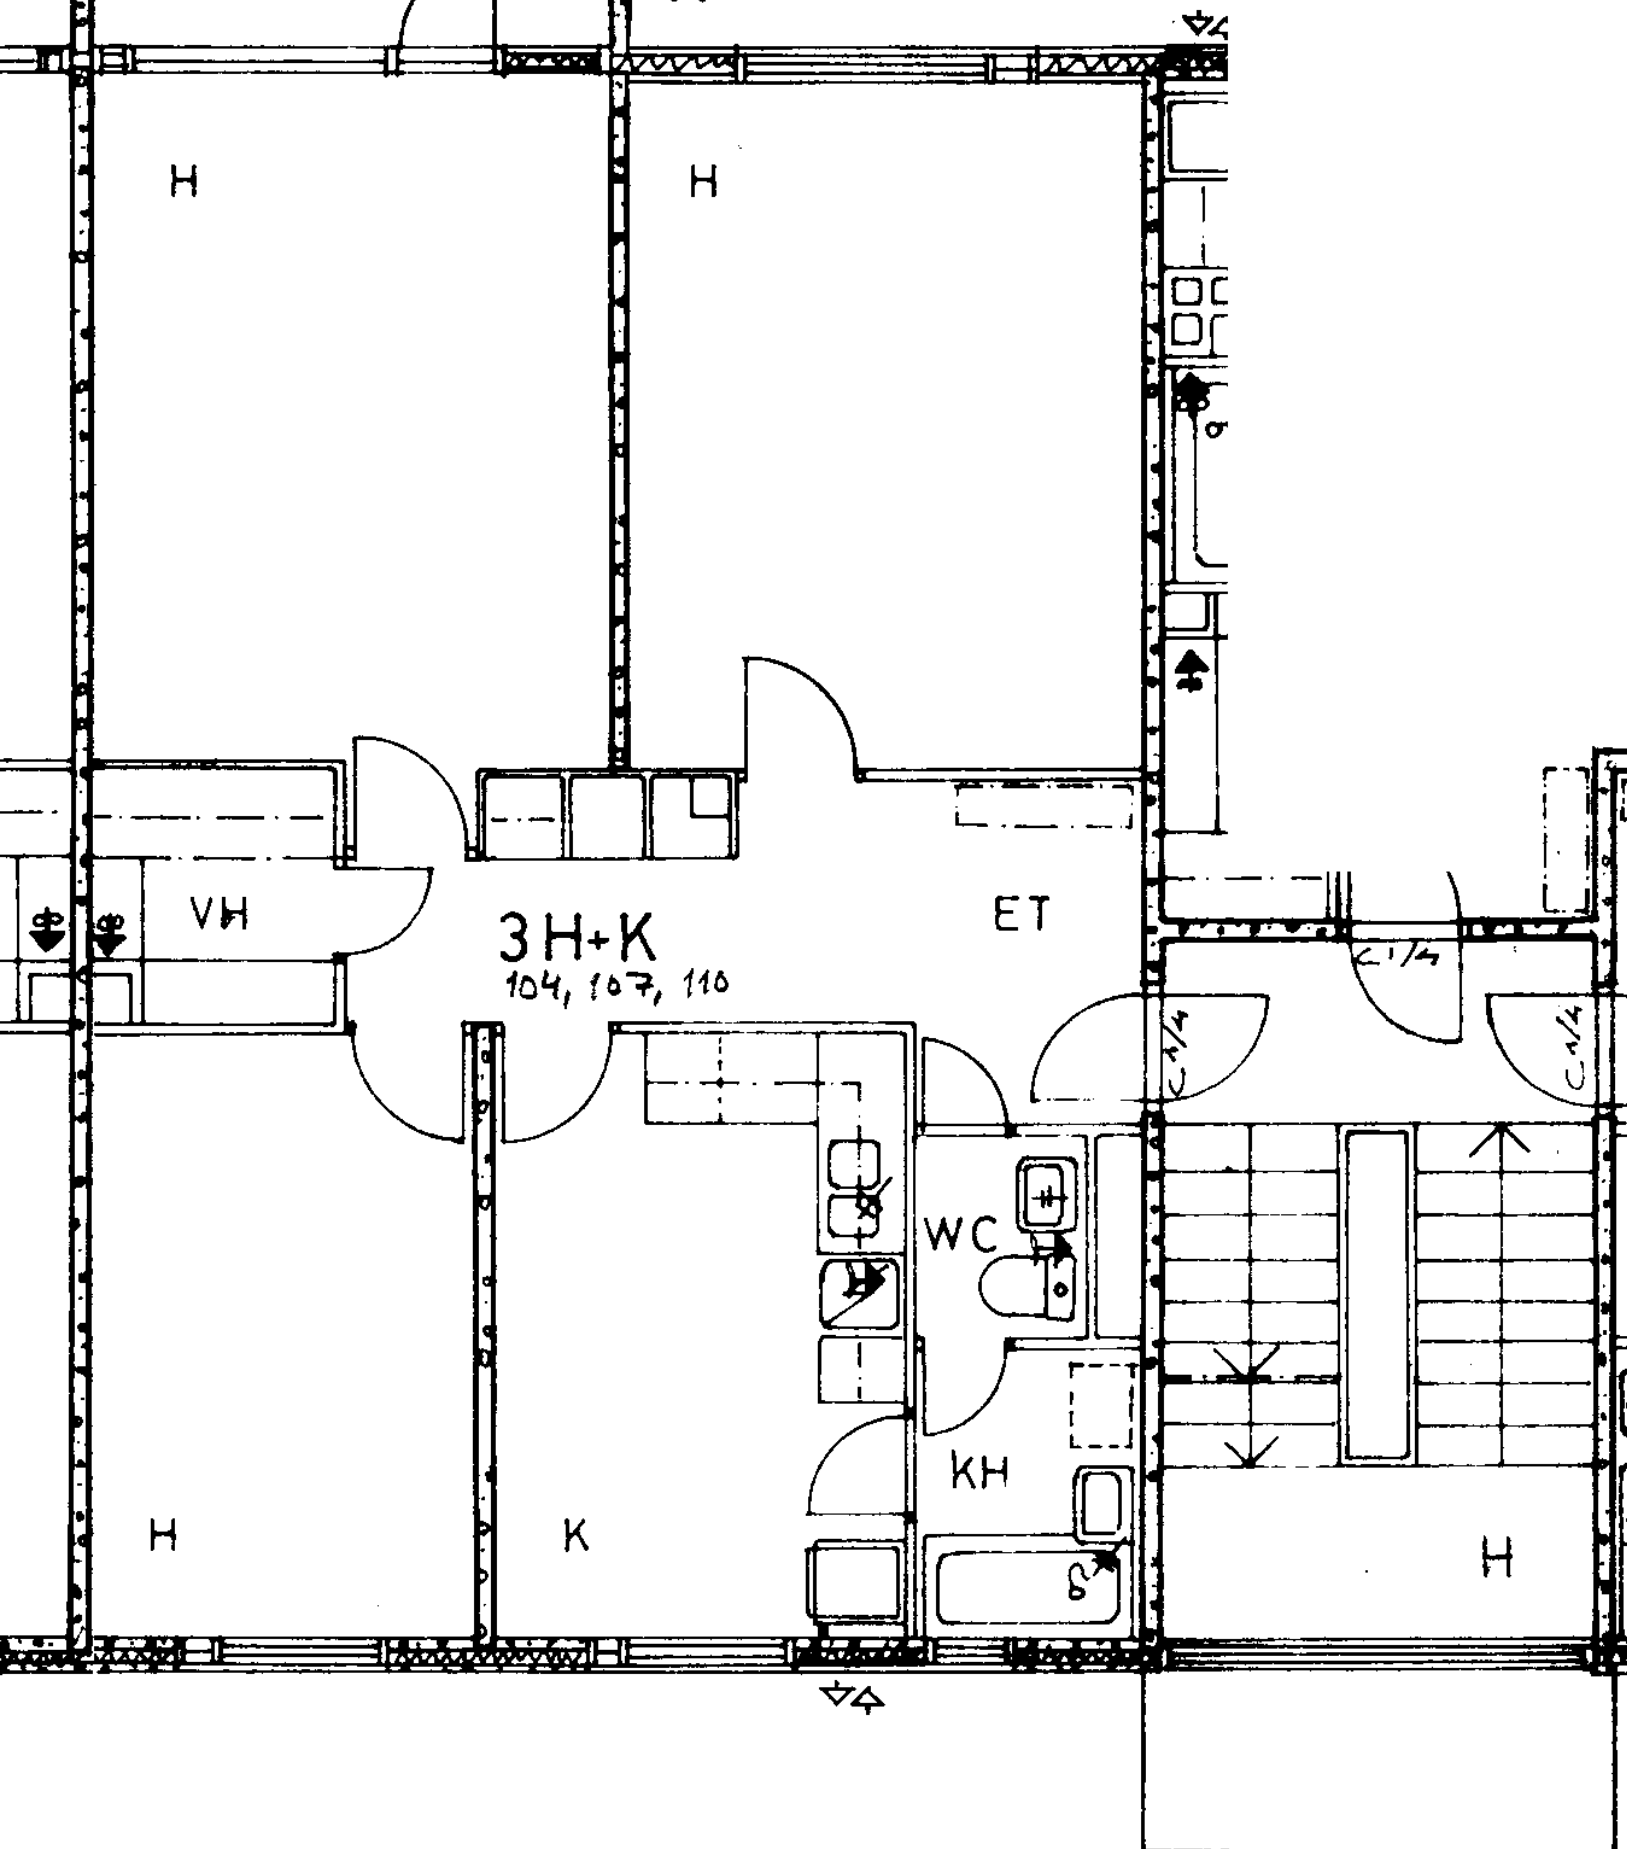


RASTILANTIE 5 H 103,106,109
TALO 3
1.-3. KRS

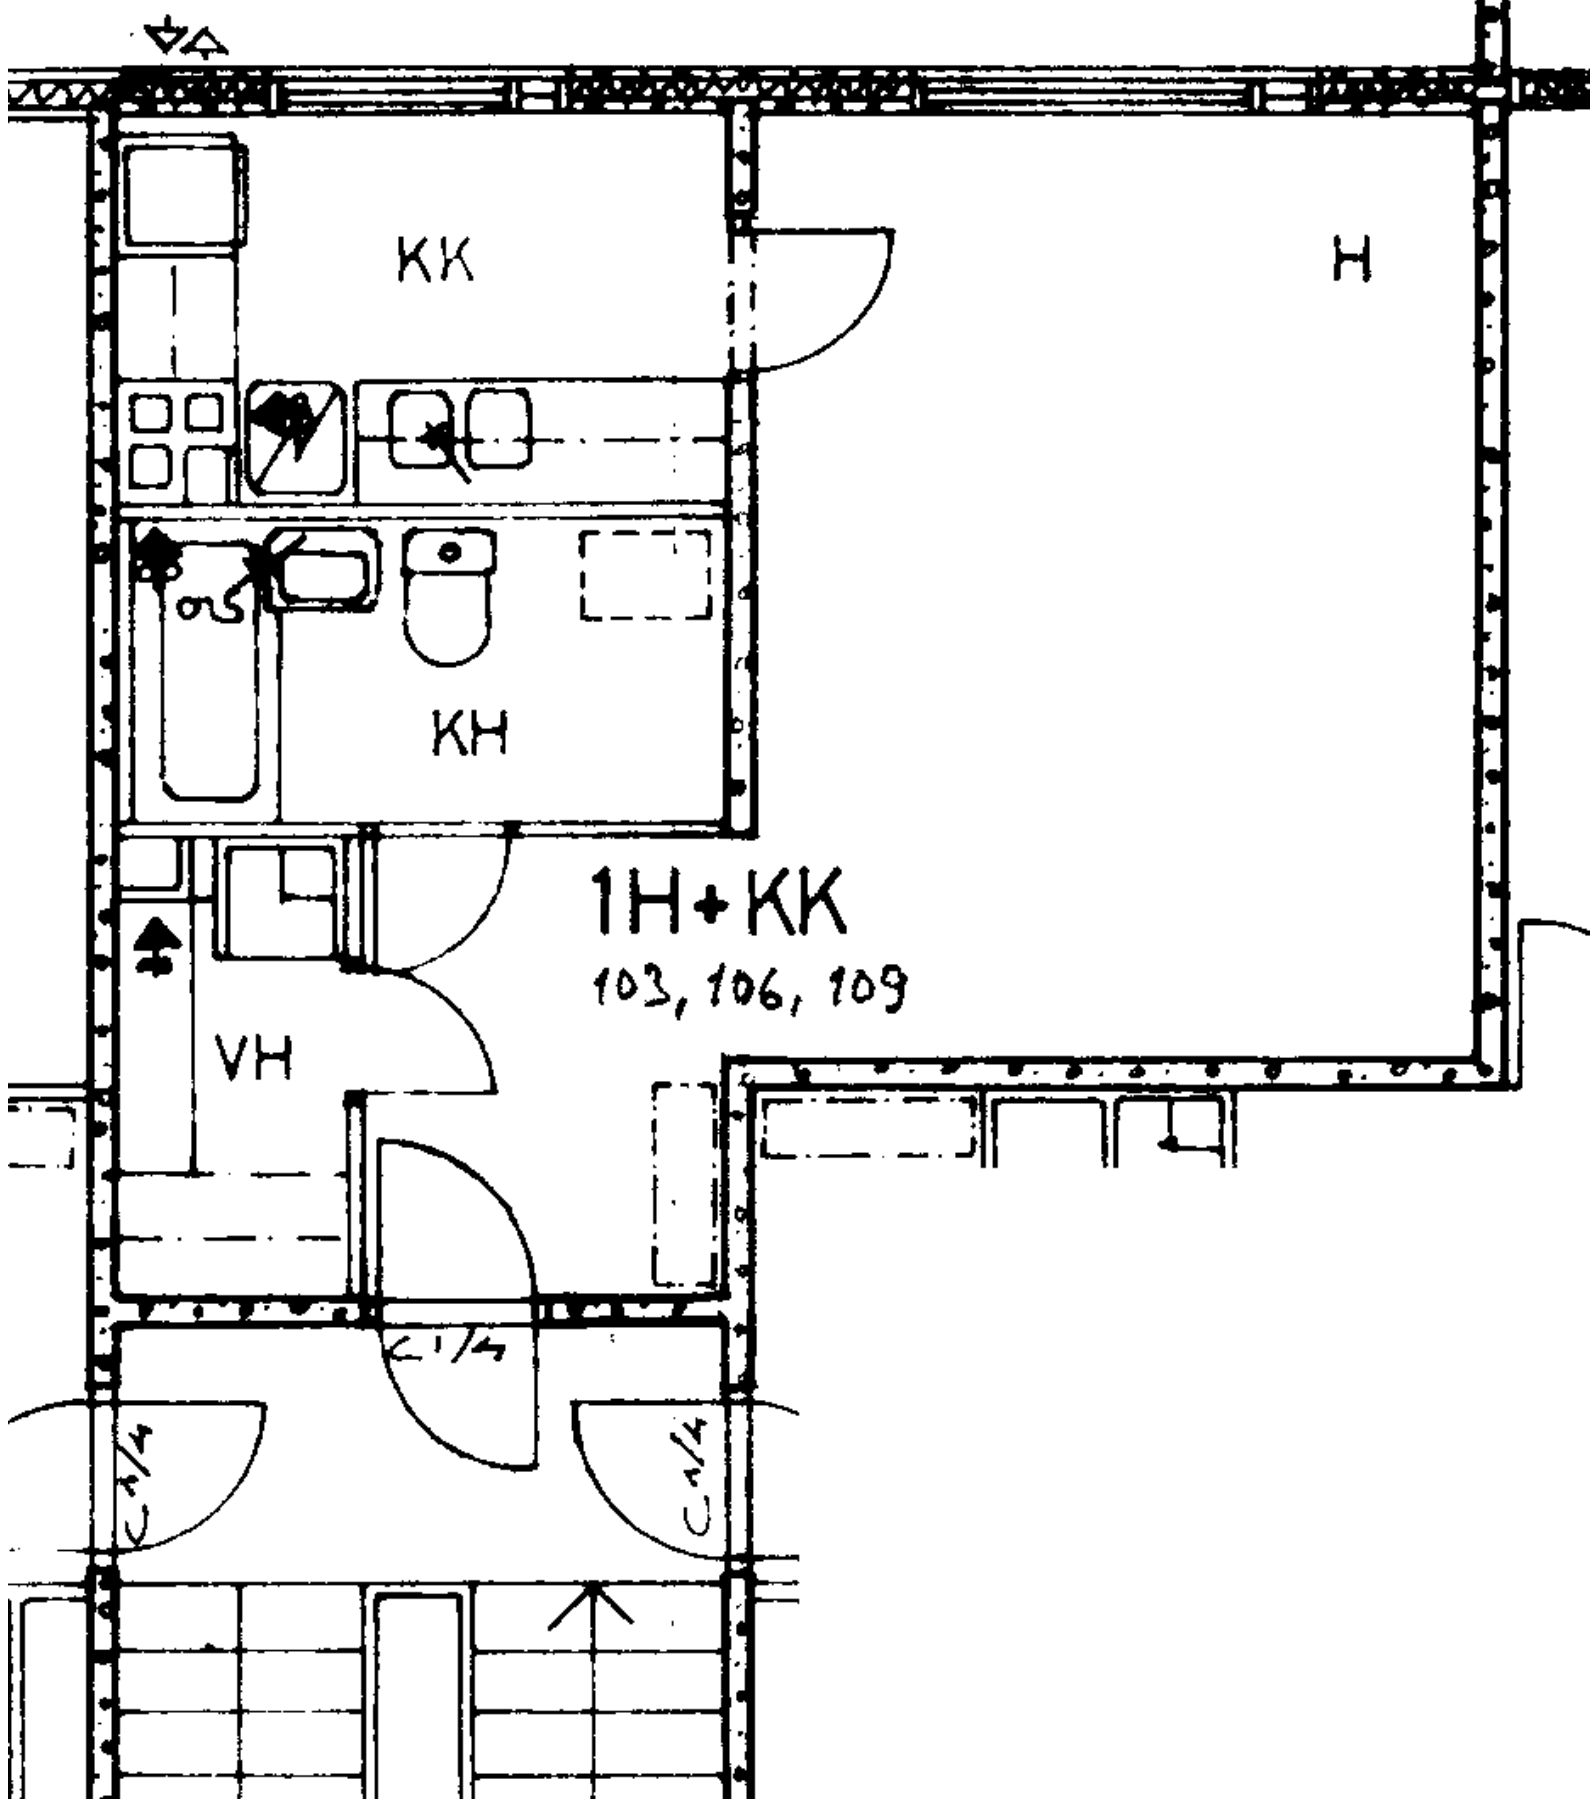


RASTILANTIE 5 H 104,107,110
TALO 3
1.-3. KRS

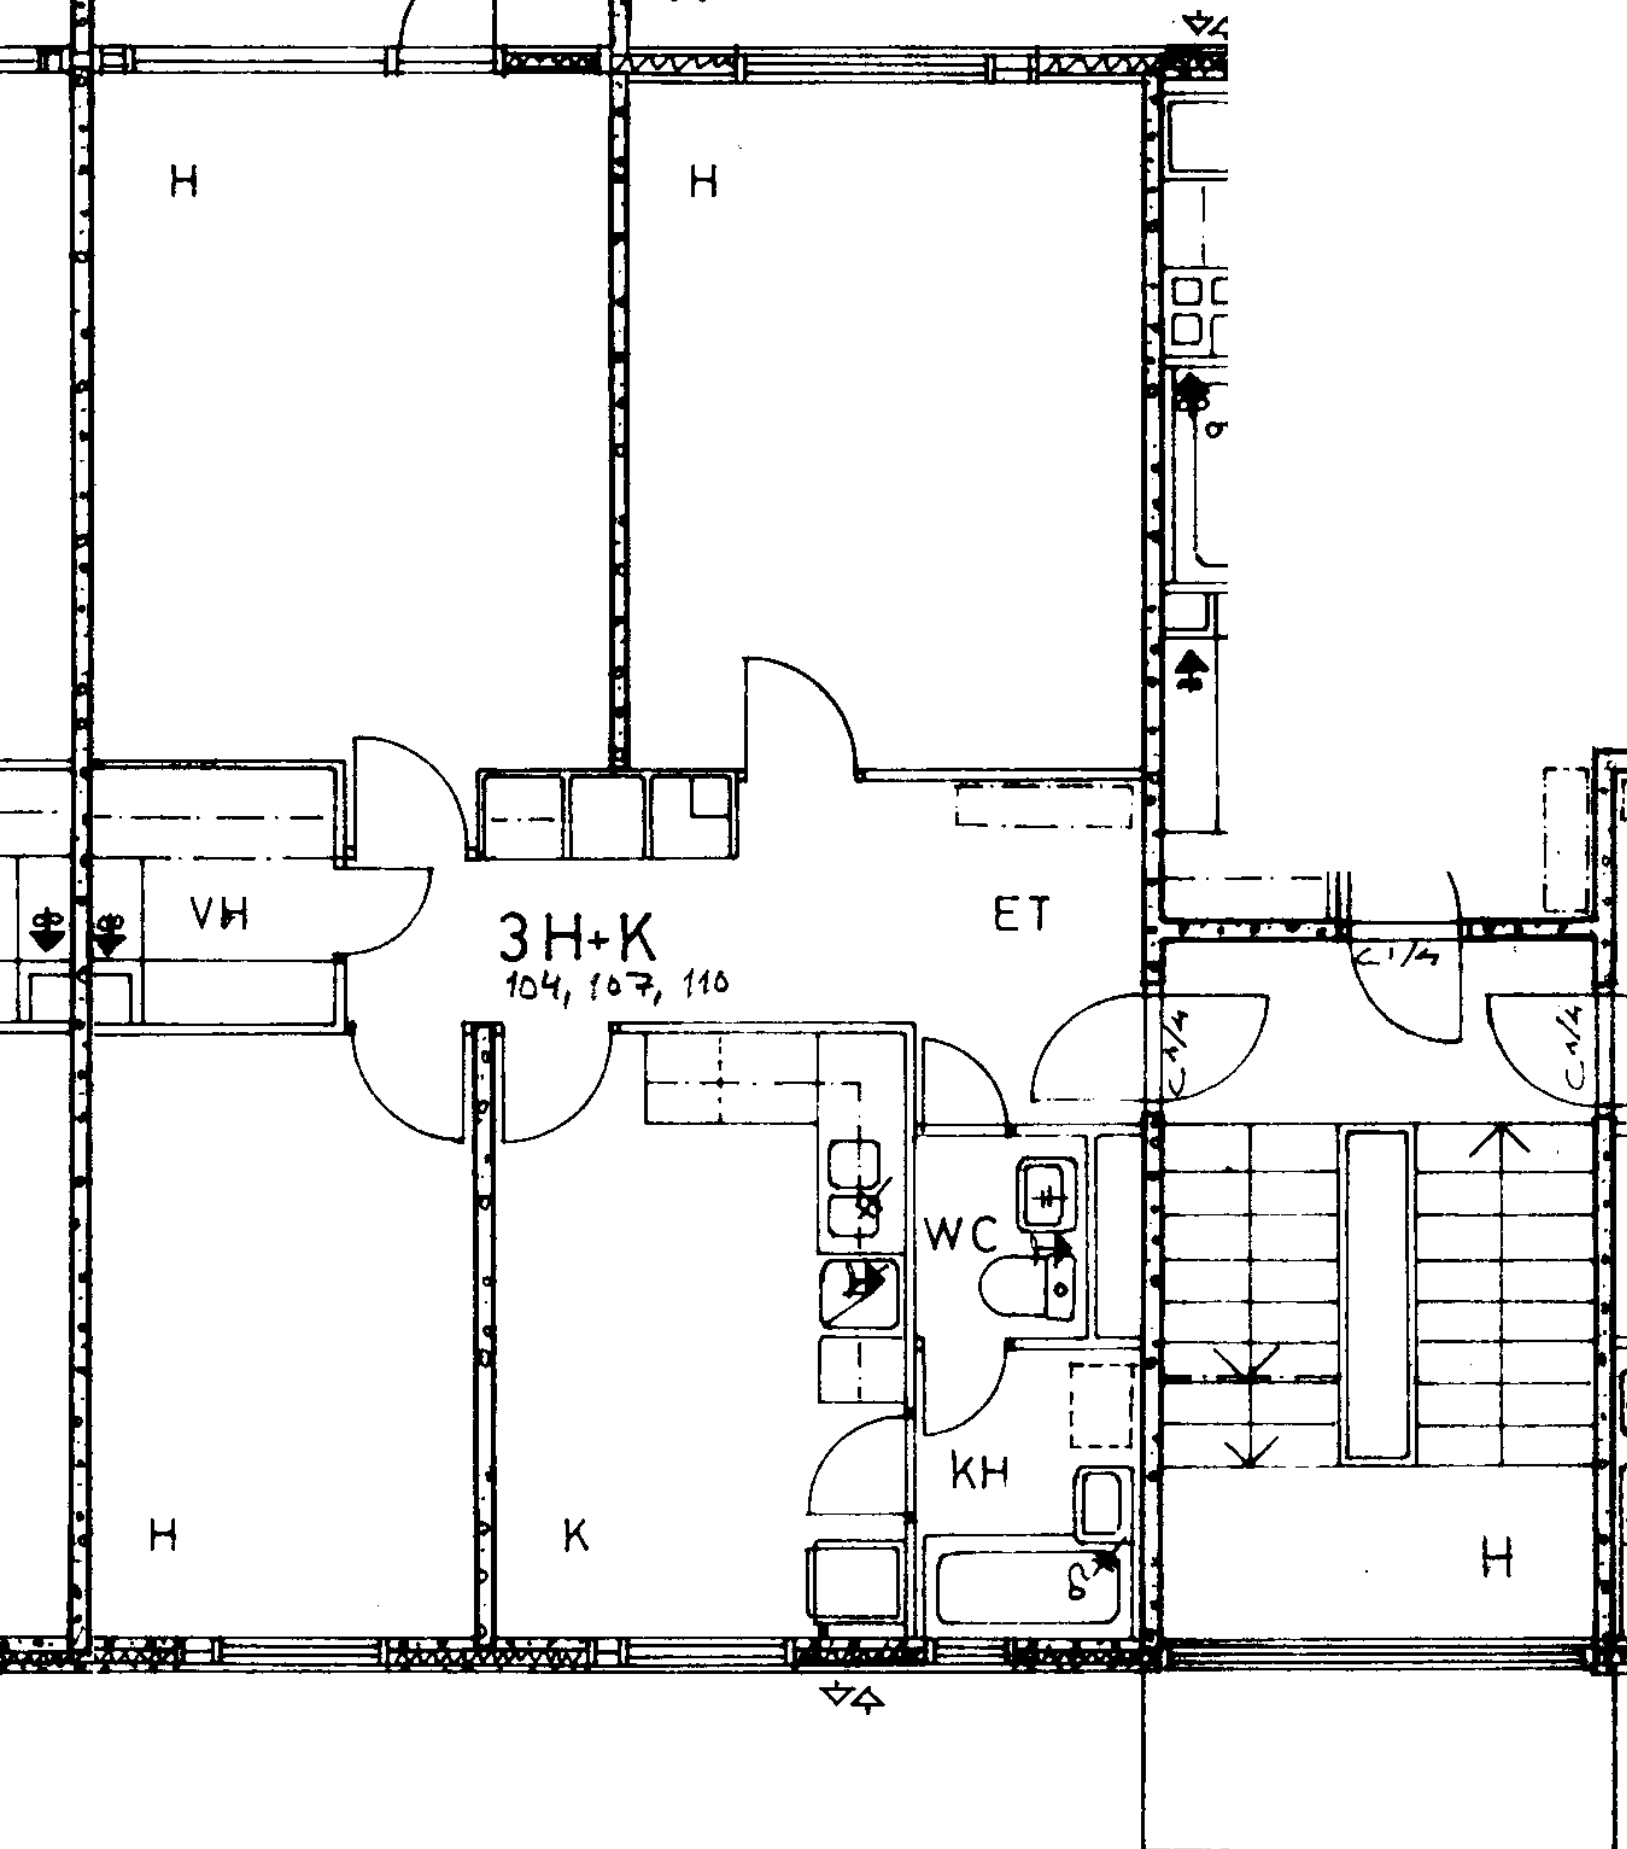


RASTILANTIE 5 H 111
TALO 3
4. KRS

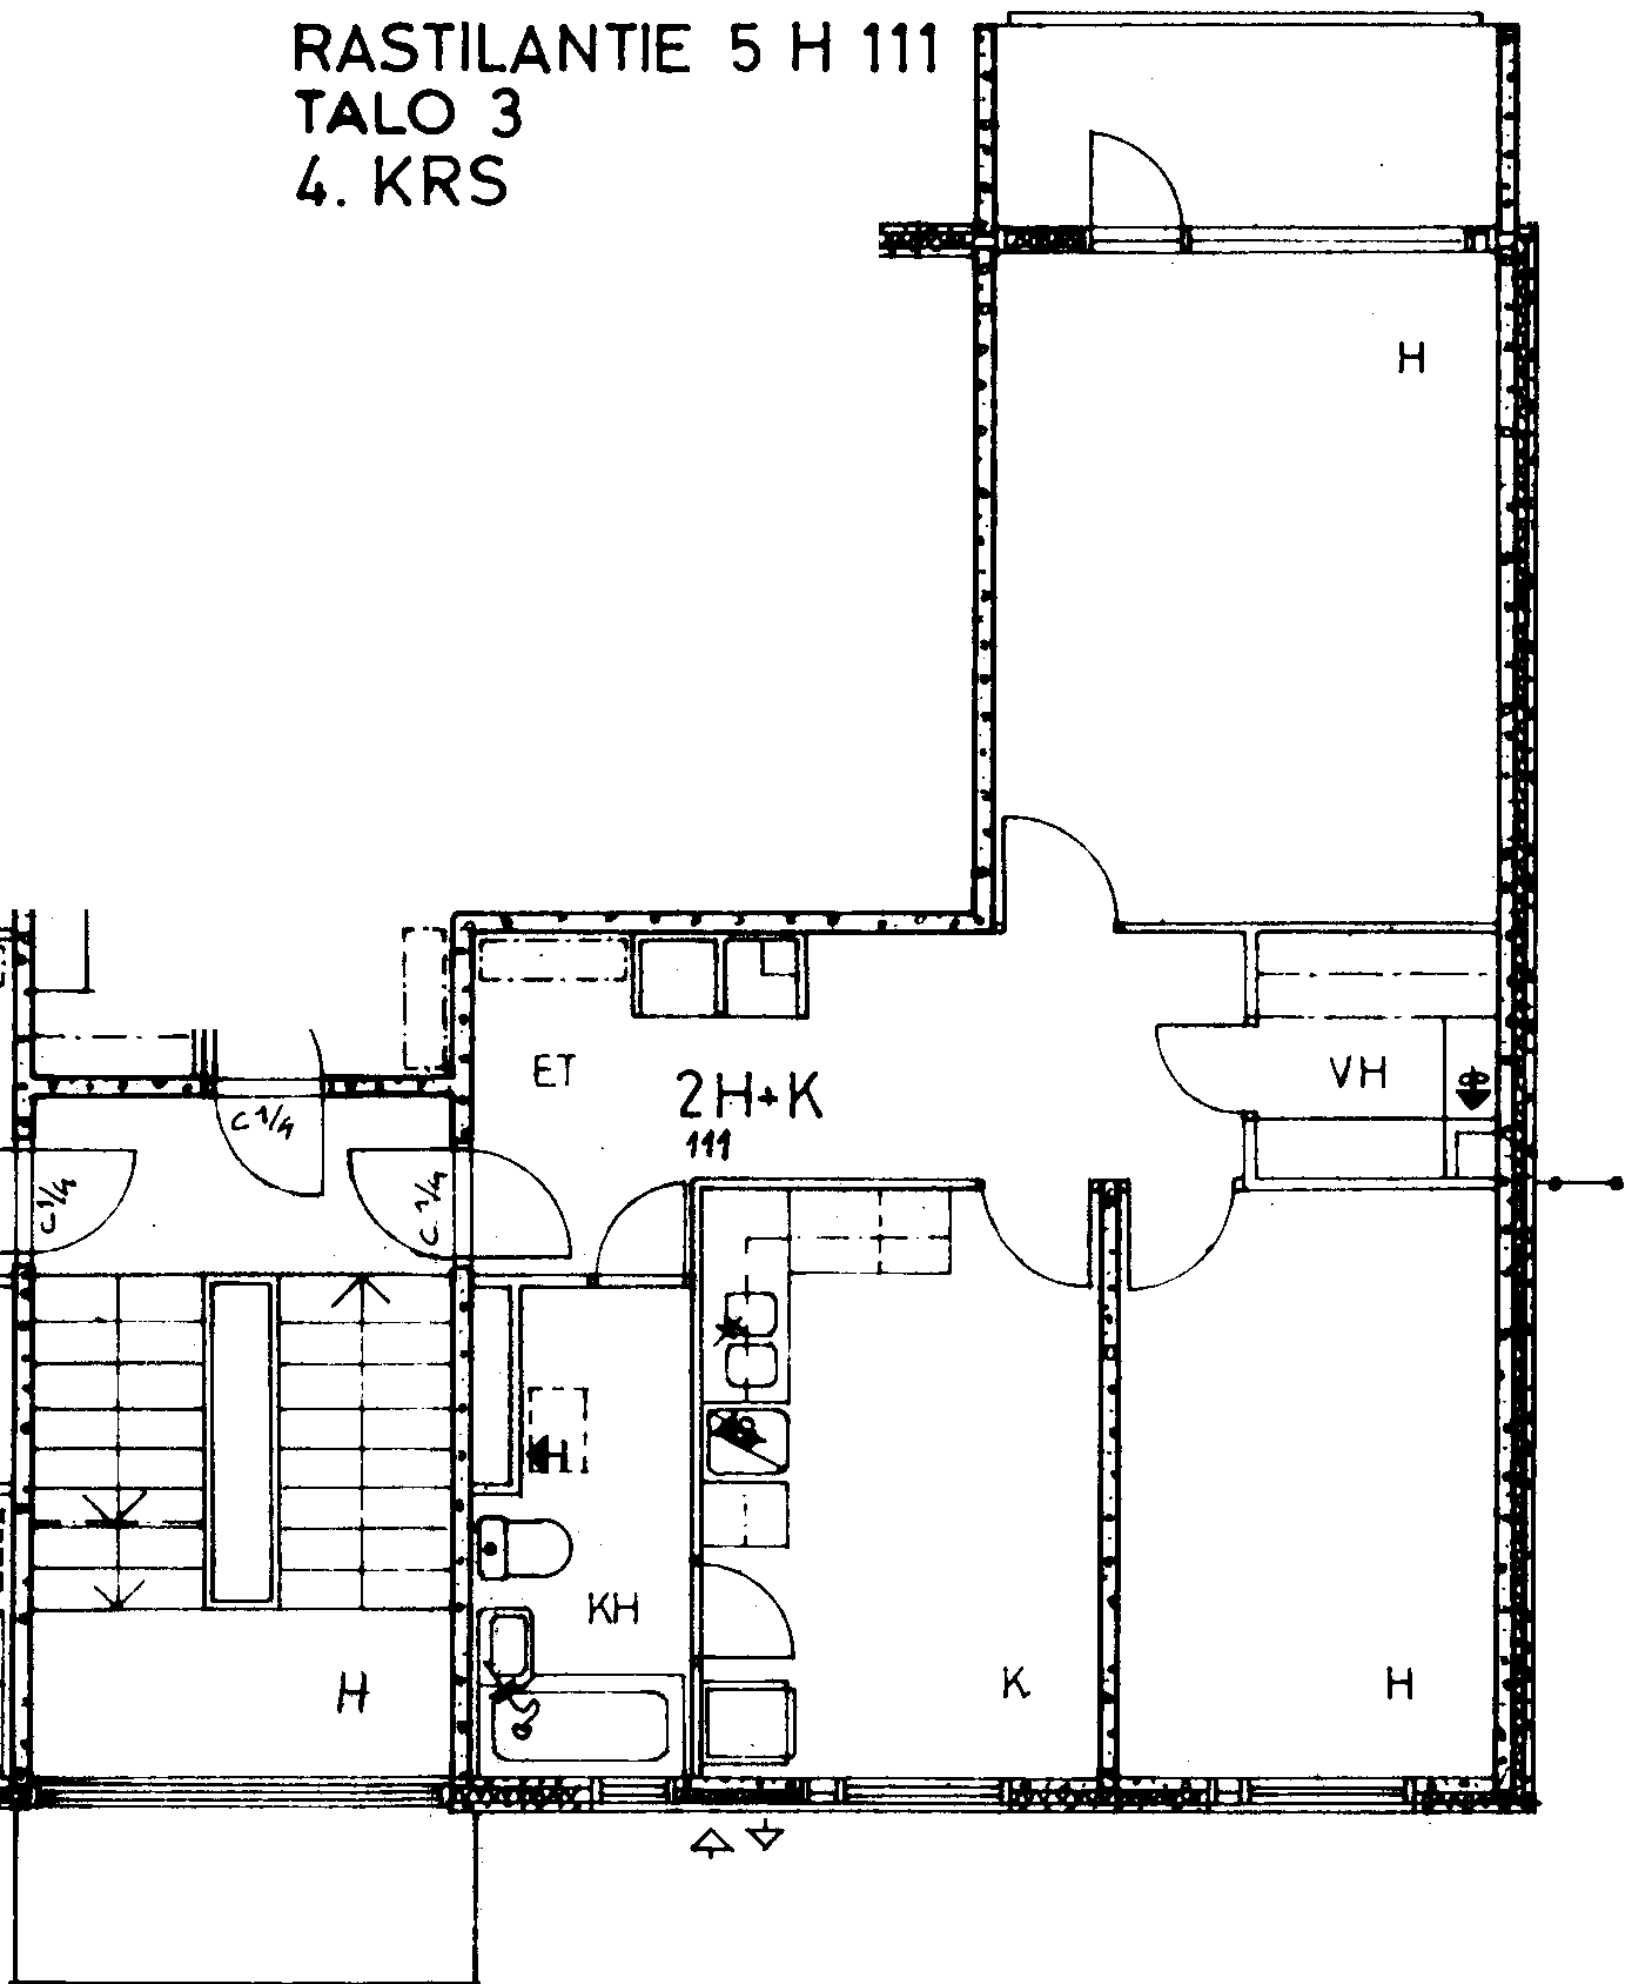


RASTILANTIE 5 H 112
TALO 3
4. KRS

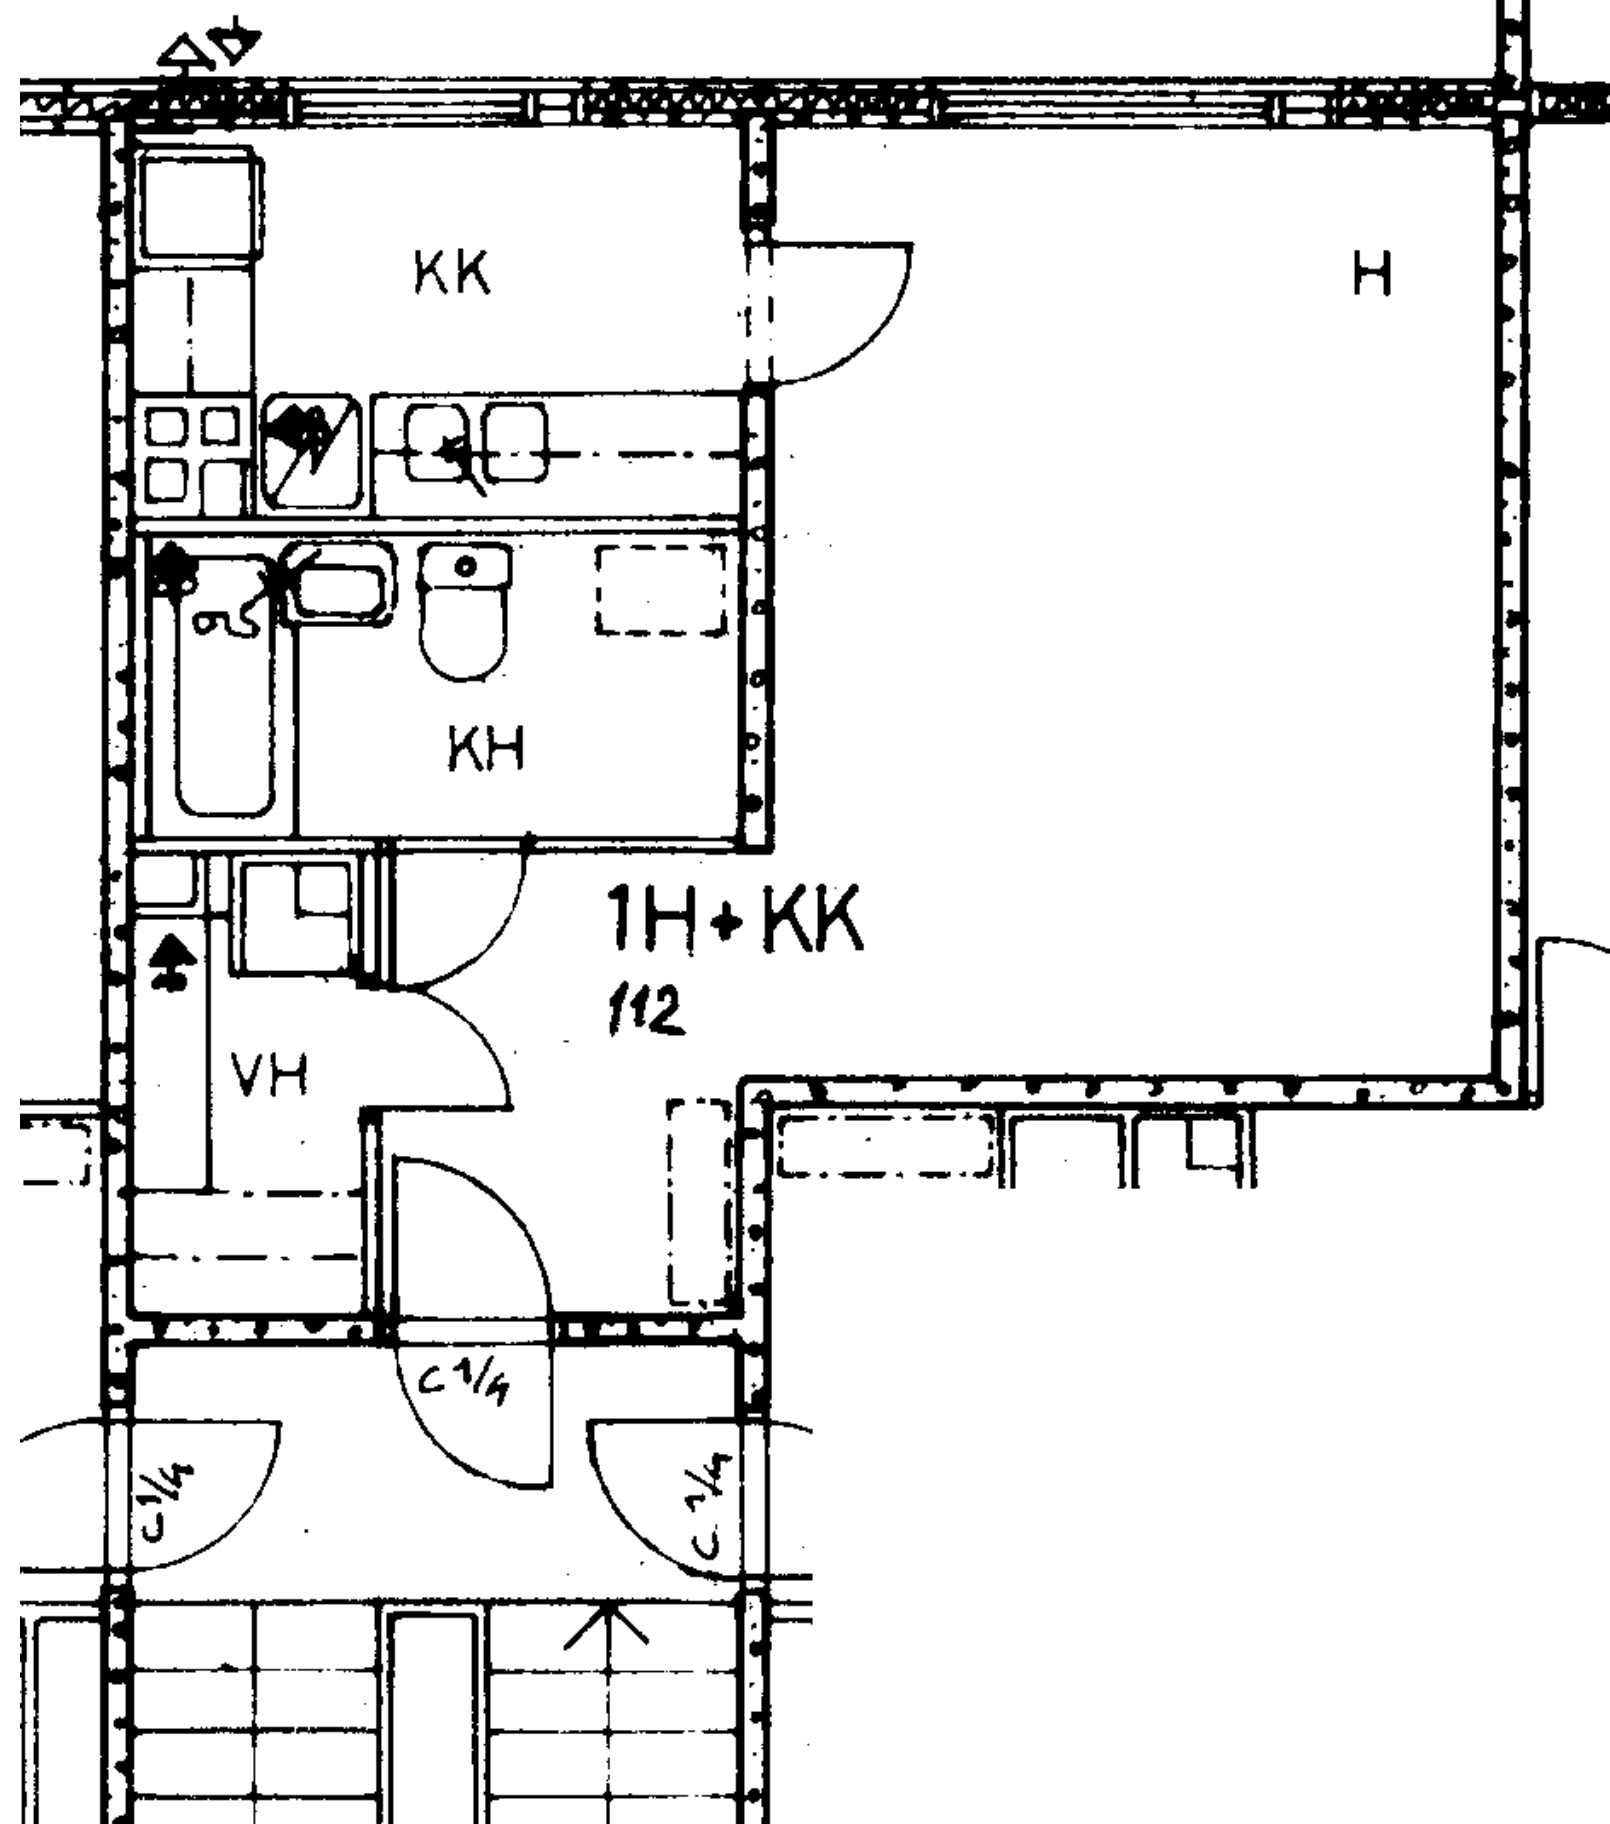

RASTILANTIE 5 H 113
TALO 3
4. KRS

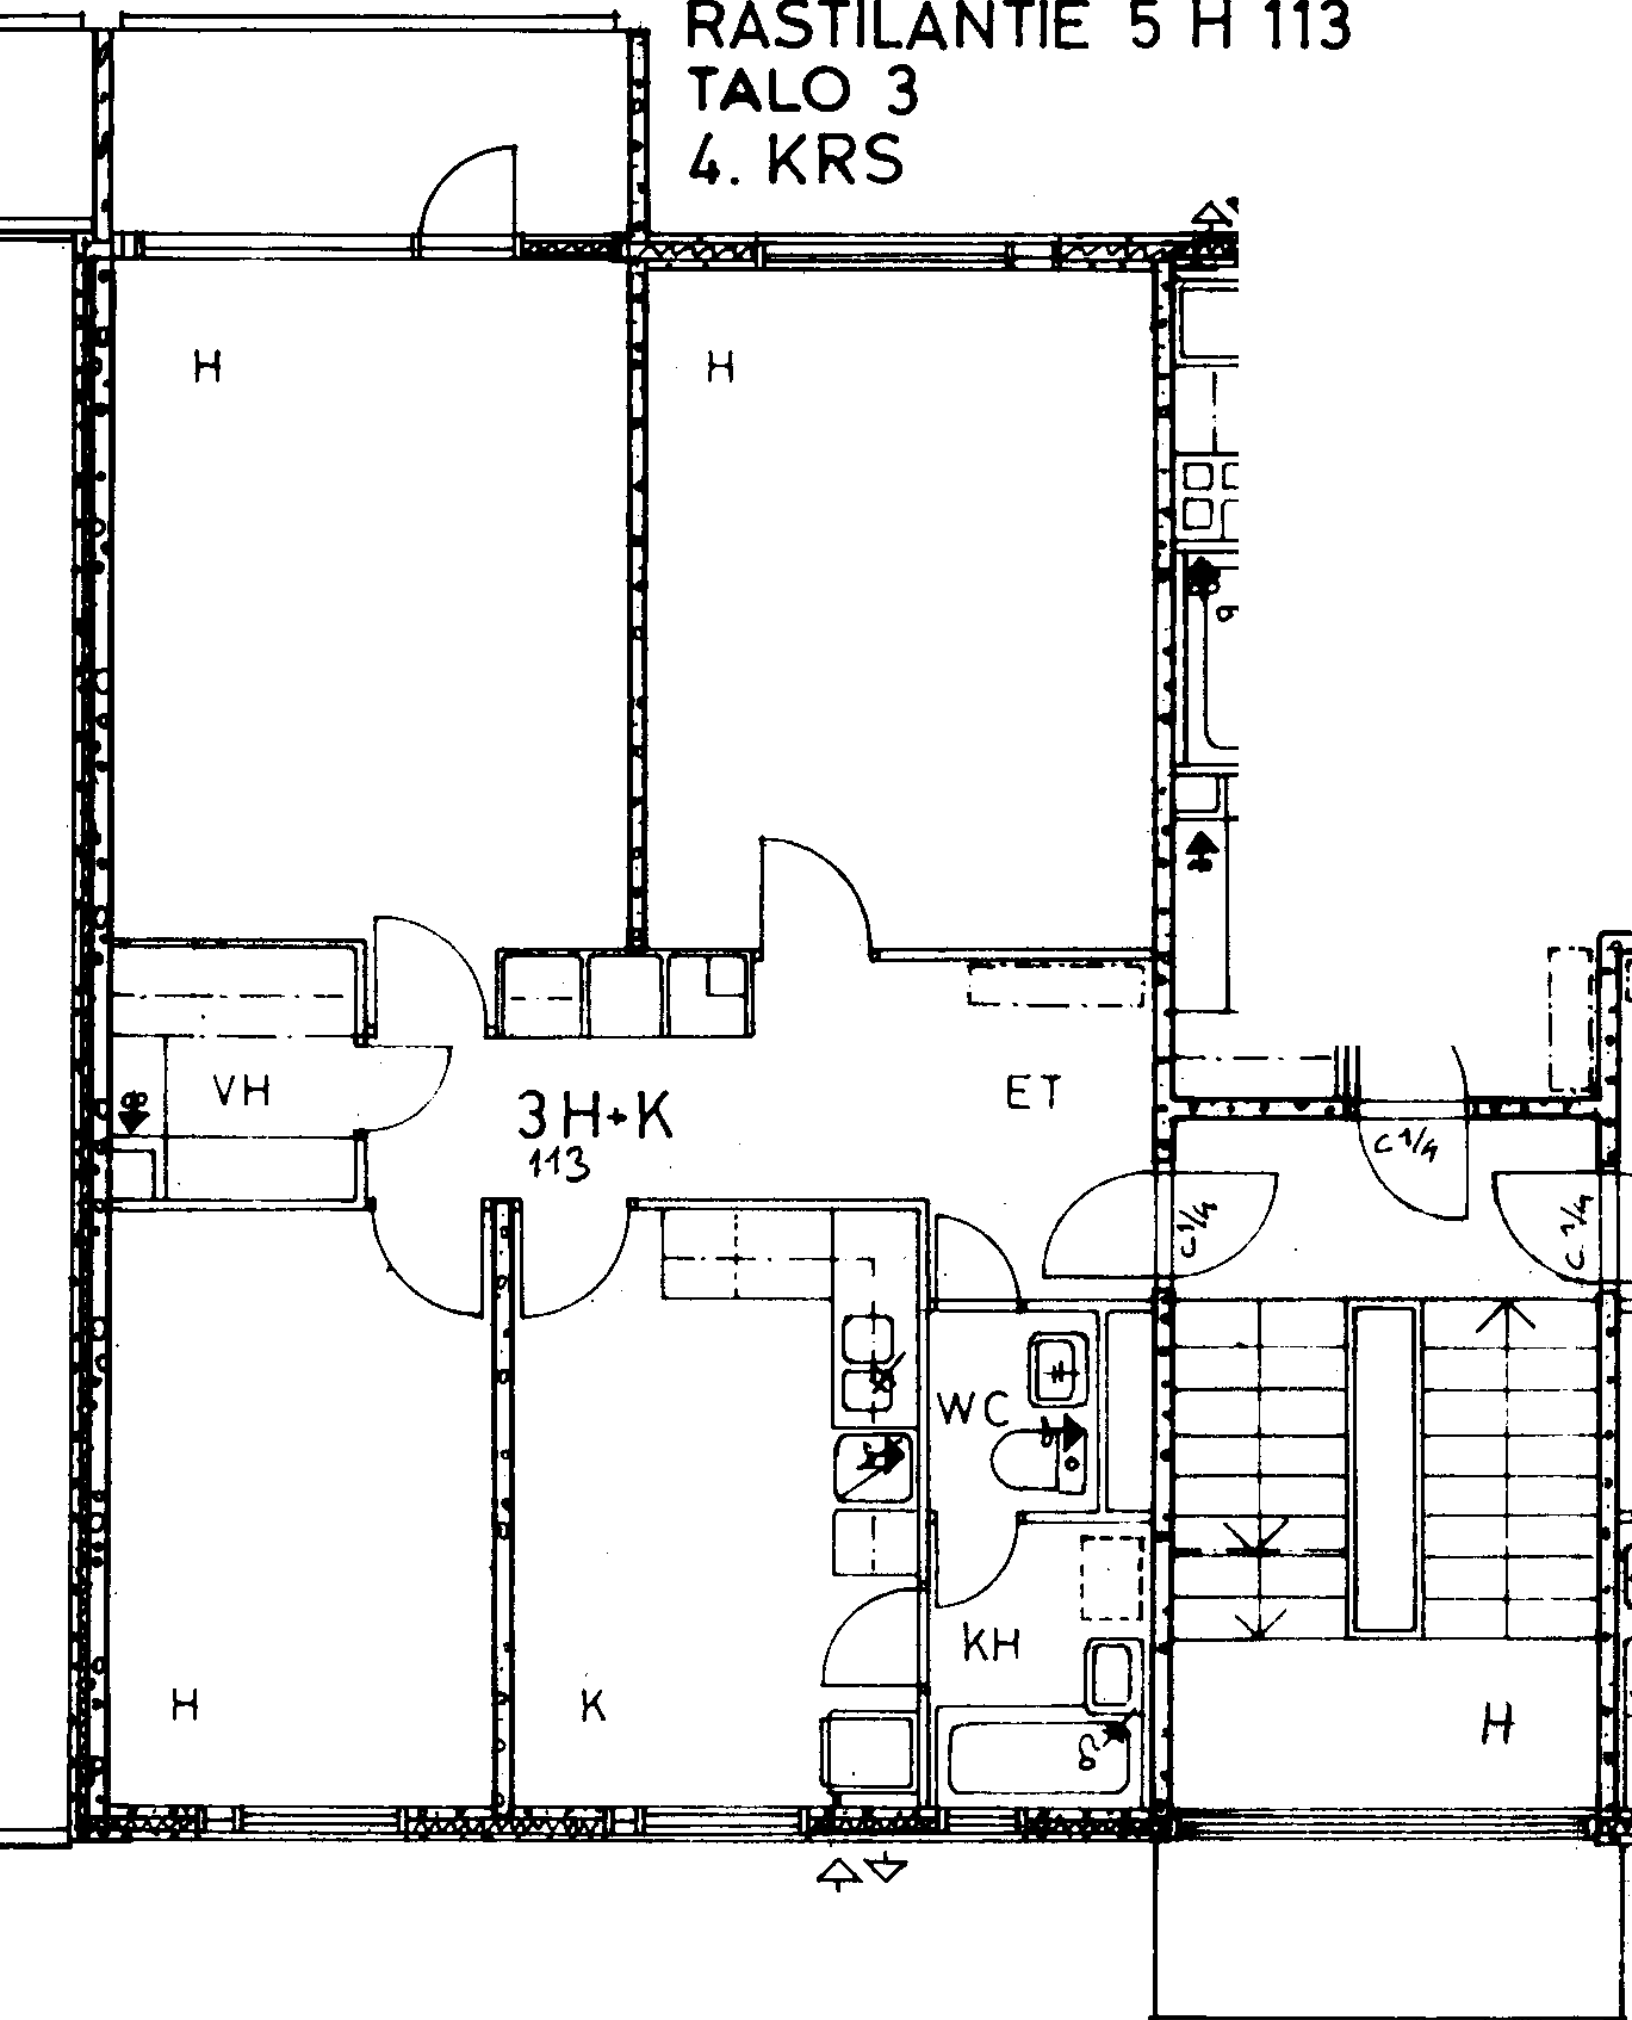

RASTILANTIE 5 H 102,105,108
TALO 3
1.-3. KRS

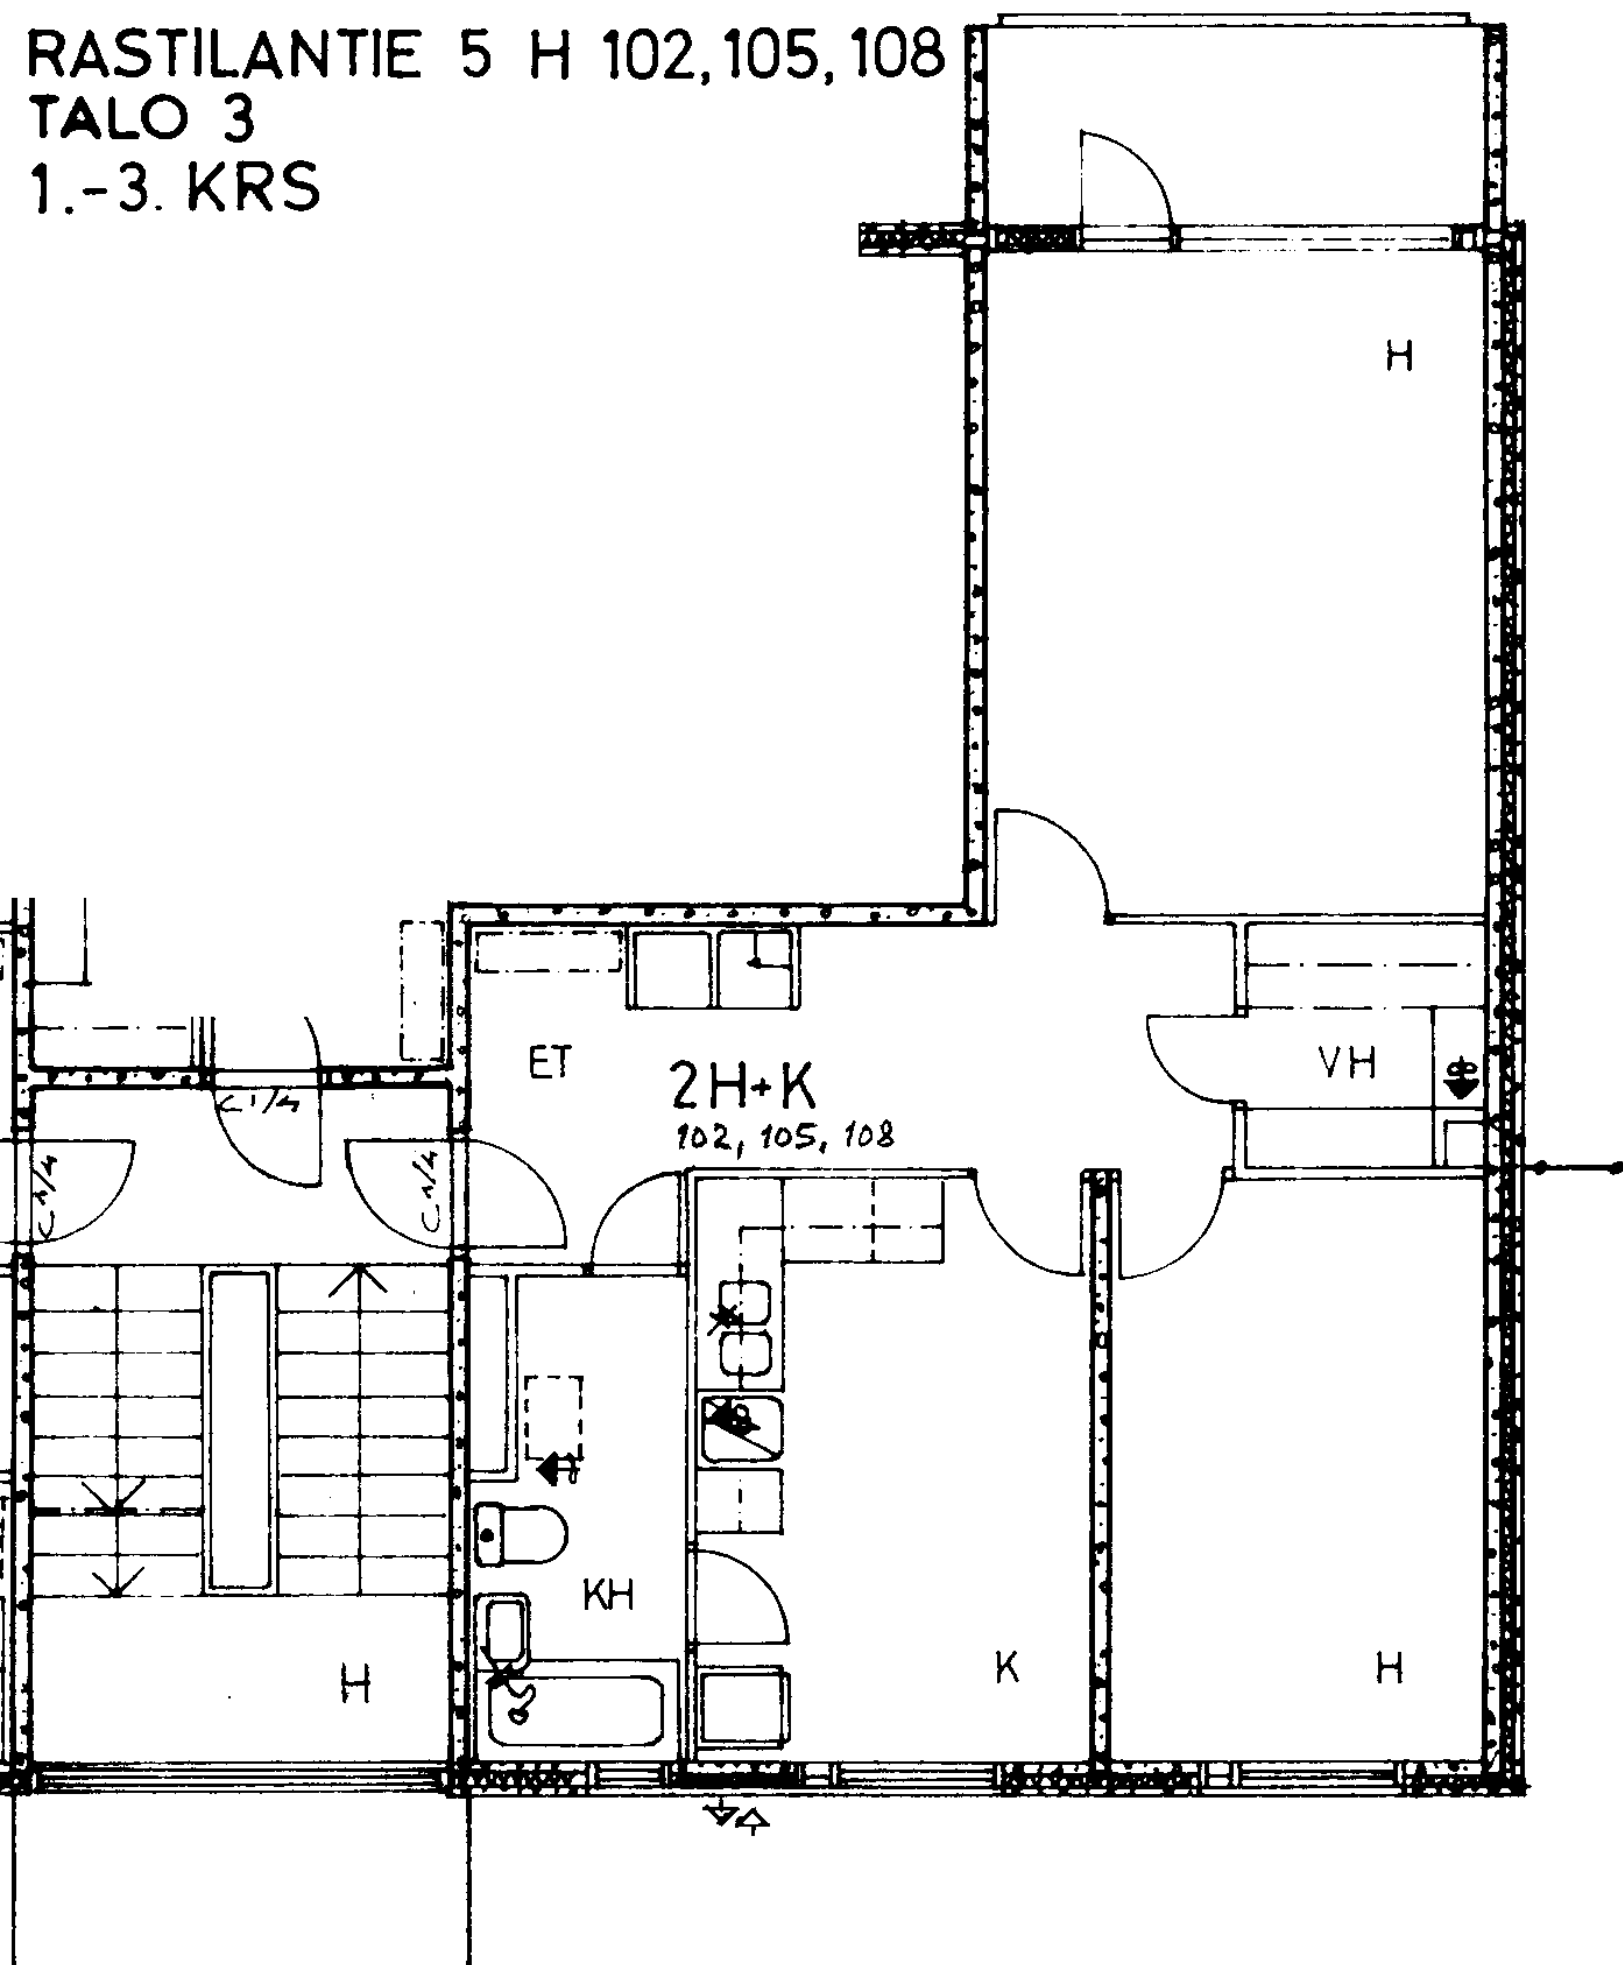

RASTILANTIE 5 H 103,106,109
TALO 3
1.-3. KRS

