


1H+KK


32.5M2

1/50


A1 JA C38

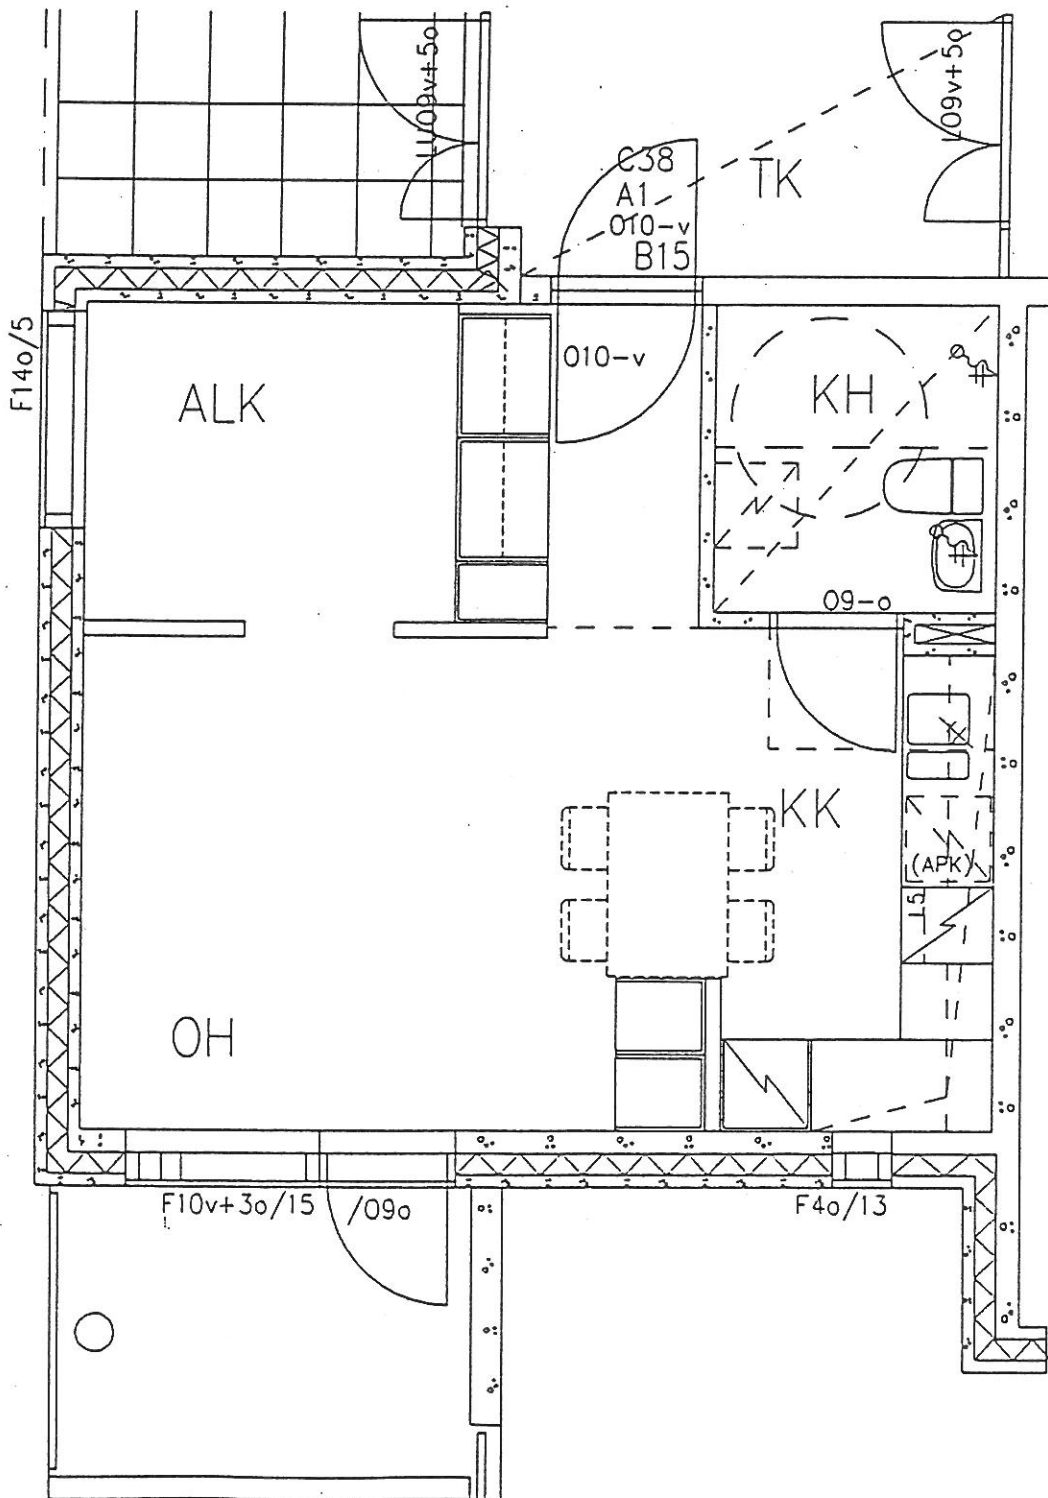

2H+K 65.5M2 1/50  
A2,6,11,16,21 JA C39,43,48,53,58

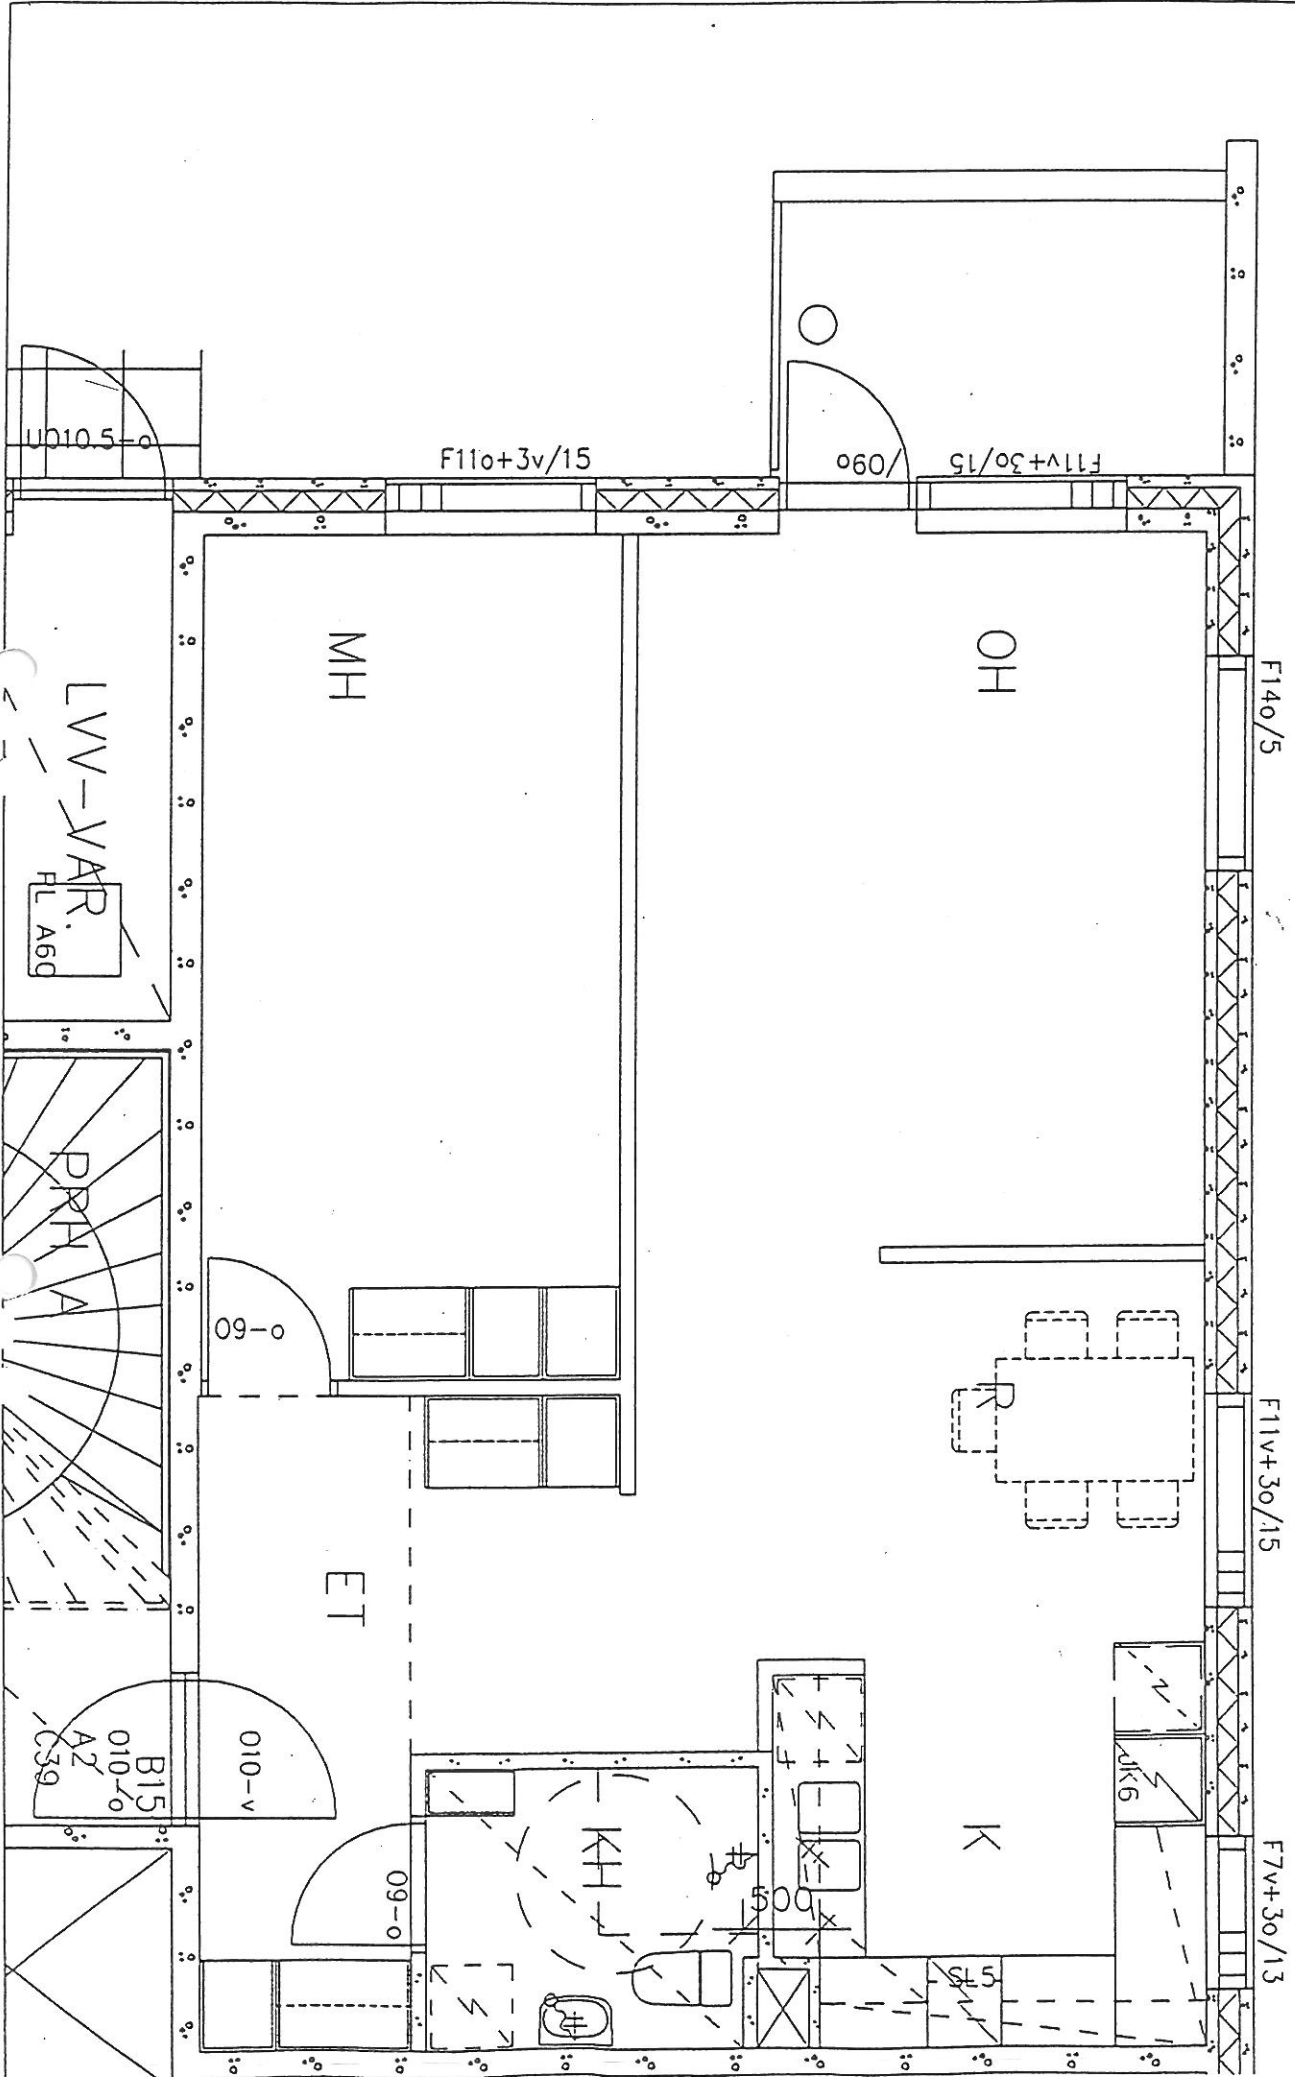


2H+KK 45.5M2 1/50  
 A3,7,12,17,22 JA C40,44,49,54,59

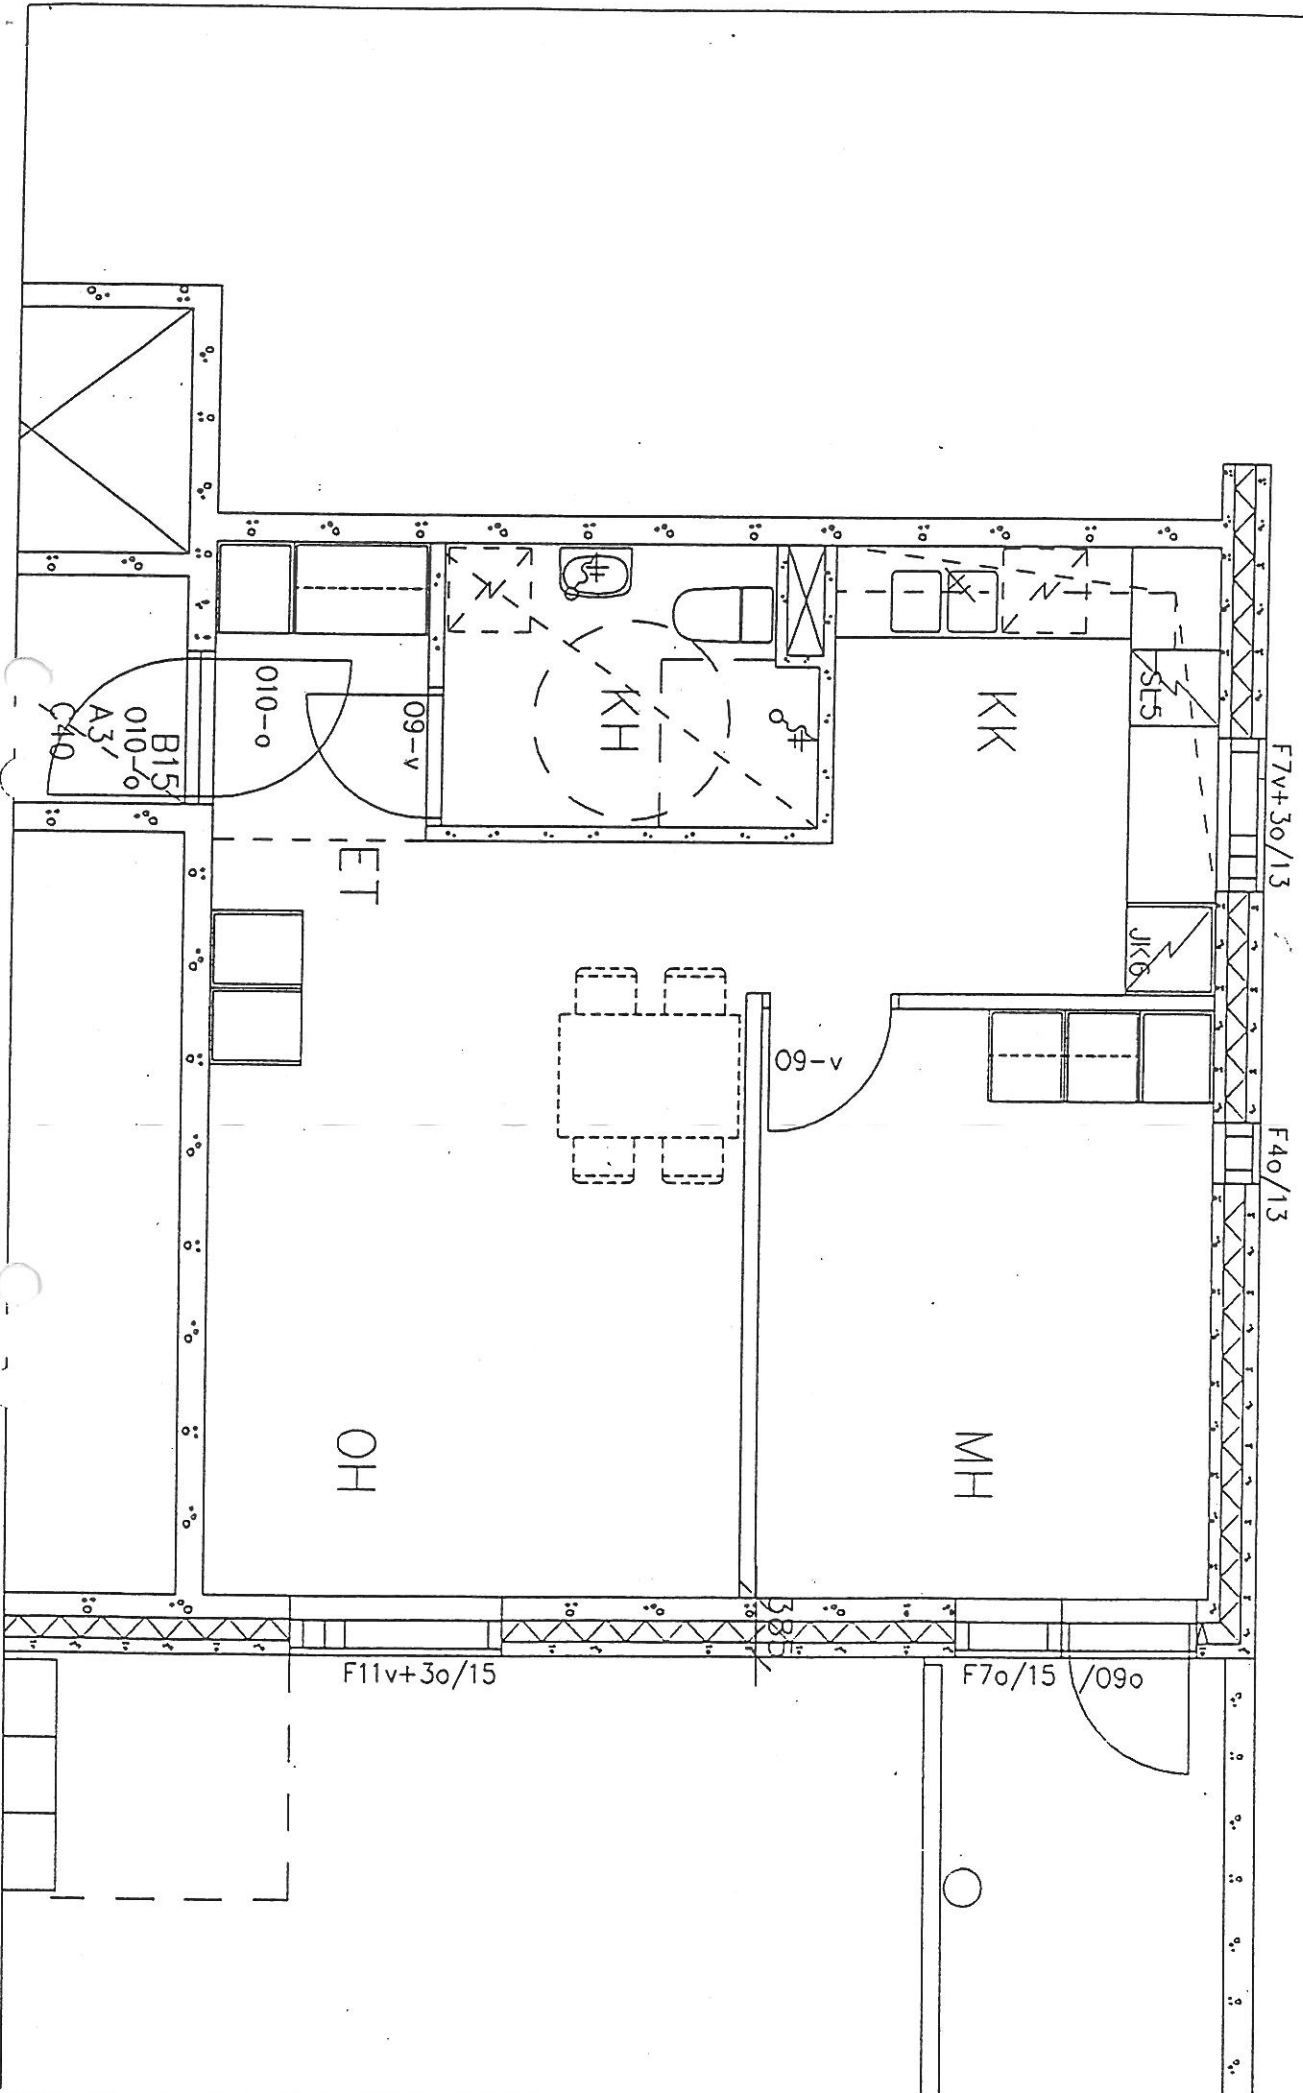


2H+K 61.5M2  
A4 JA C41

1/50

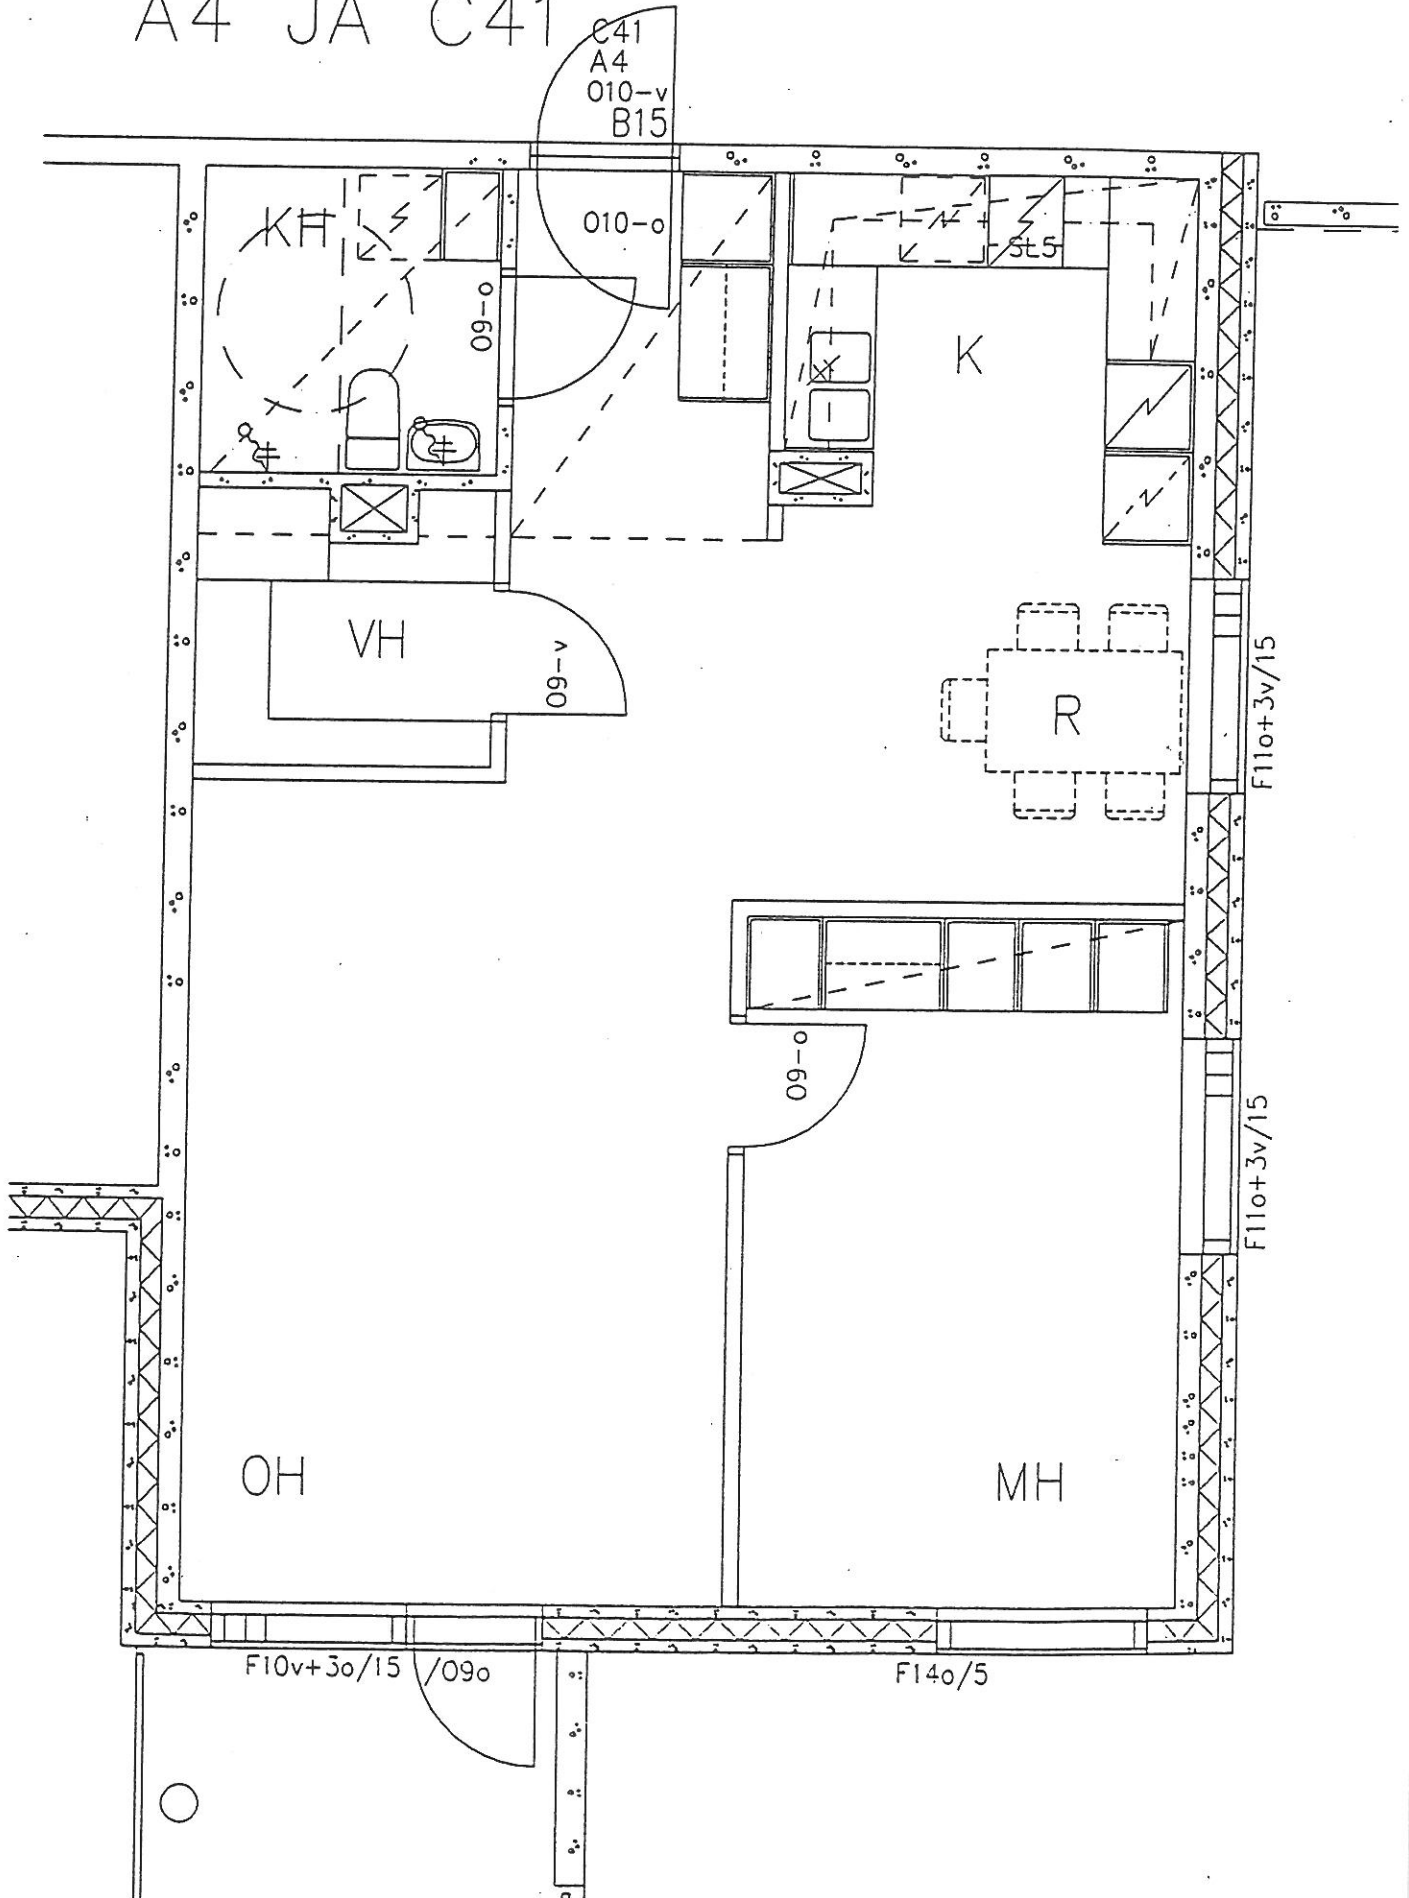


2H+KK 45.0M2 1/50  
A5,9,14,19,24 JA C42,46,51,56,61

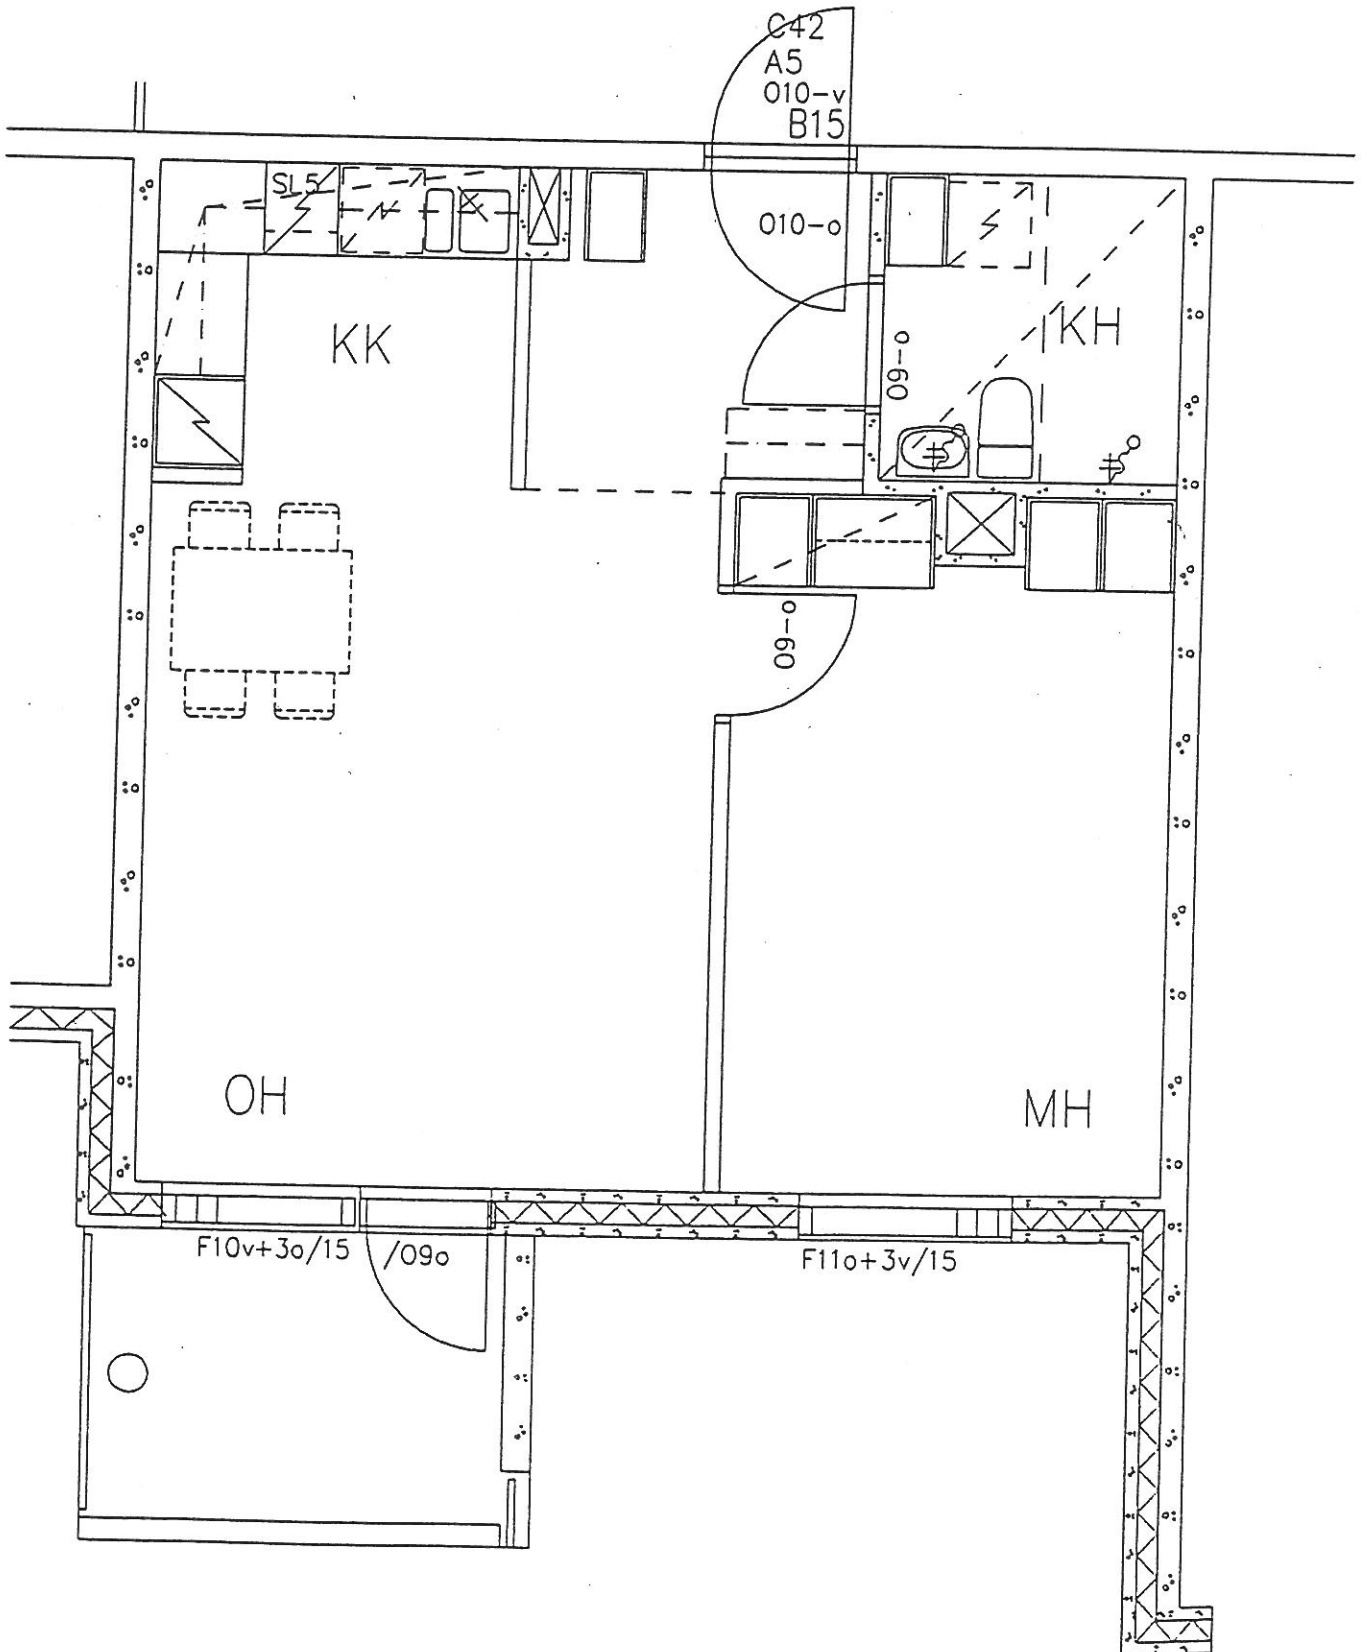




1H+TK 46.0M<sup>2</sup> 1/50  
A10,15,20,25 JA C47,52,57,62

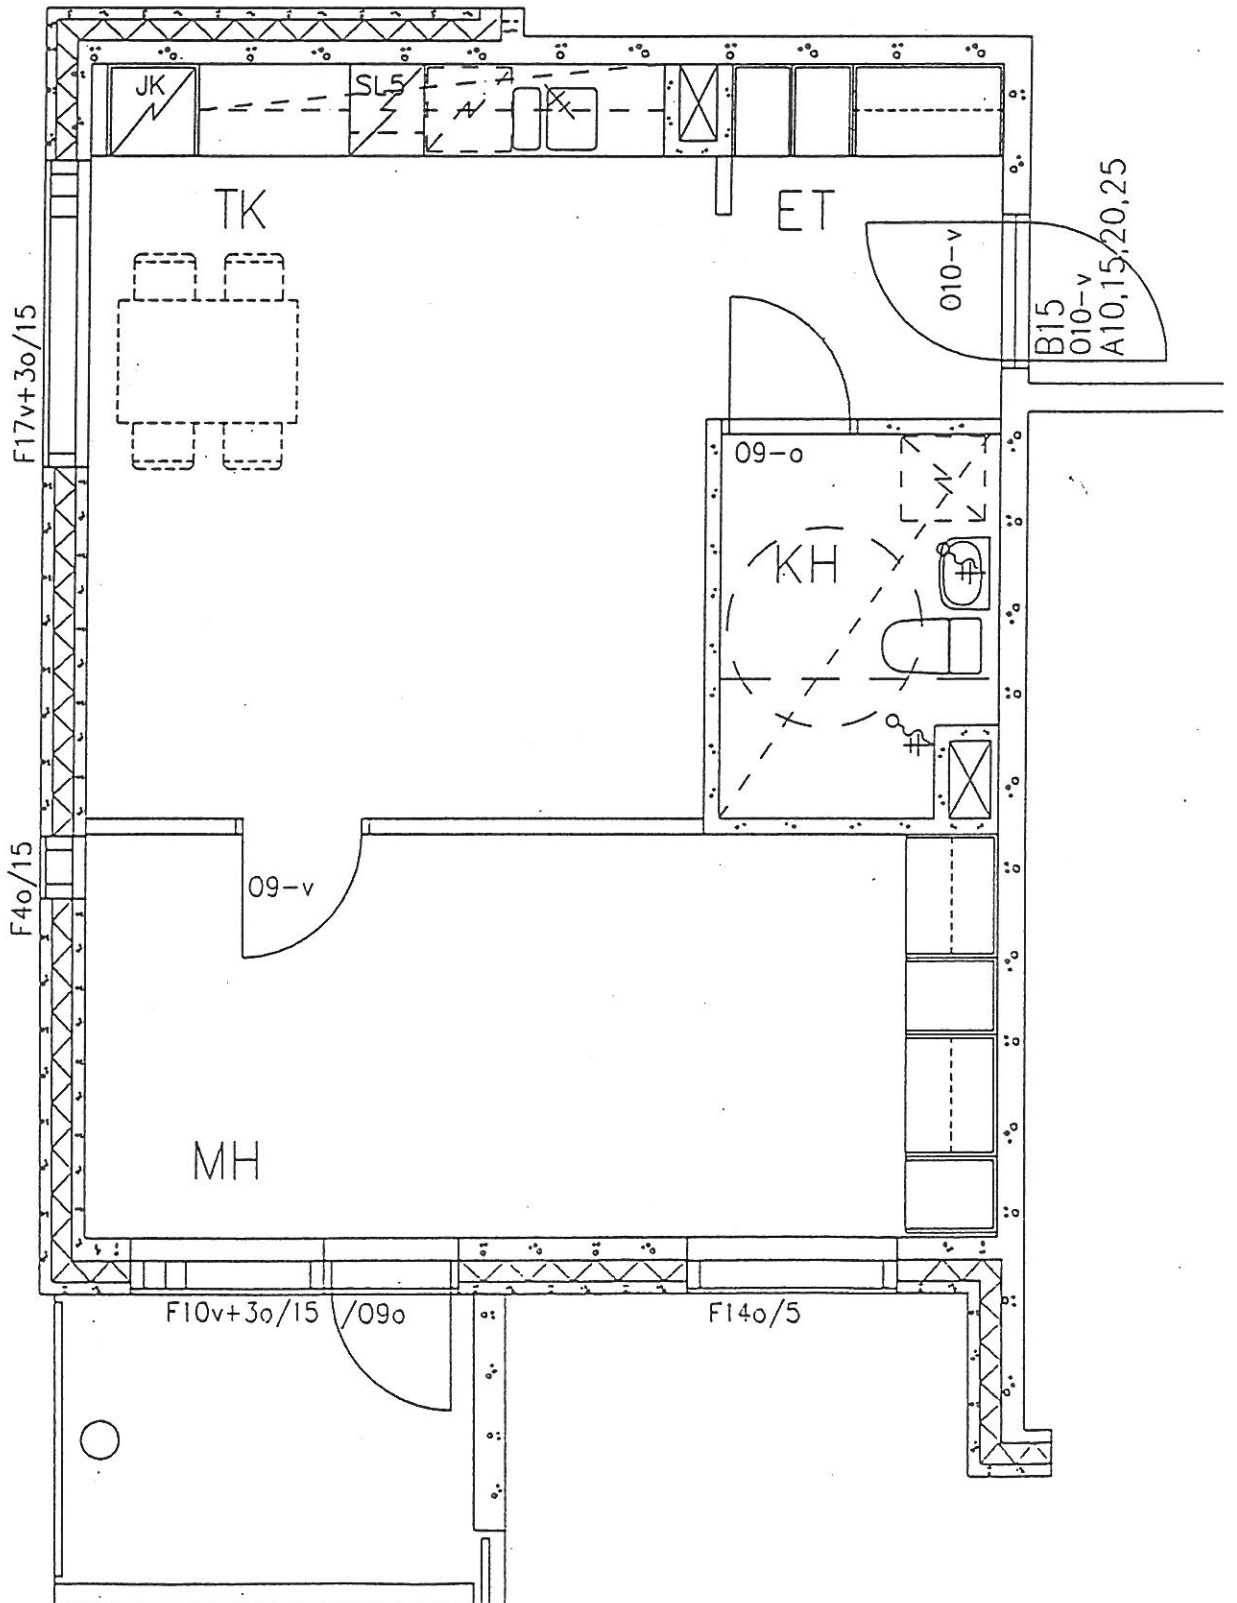



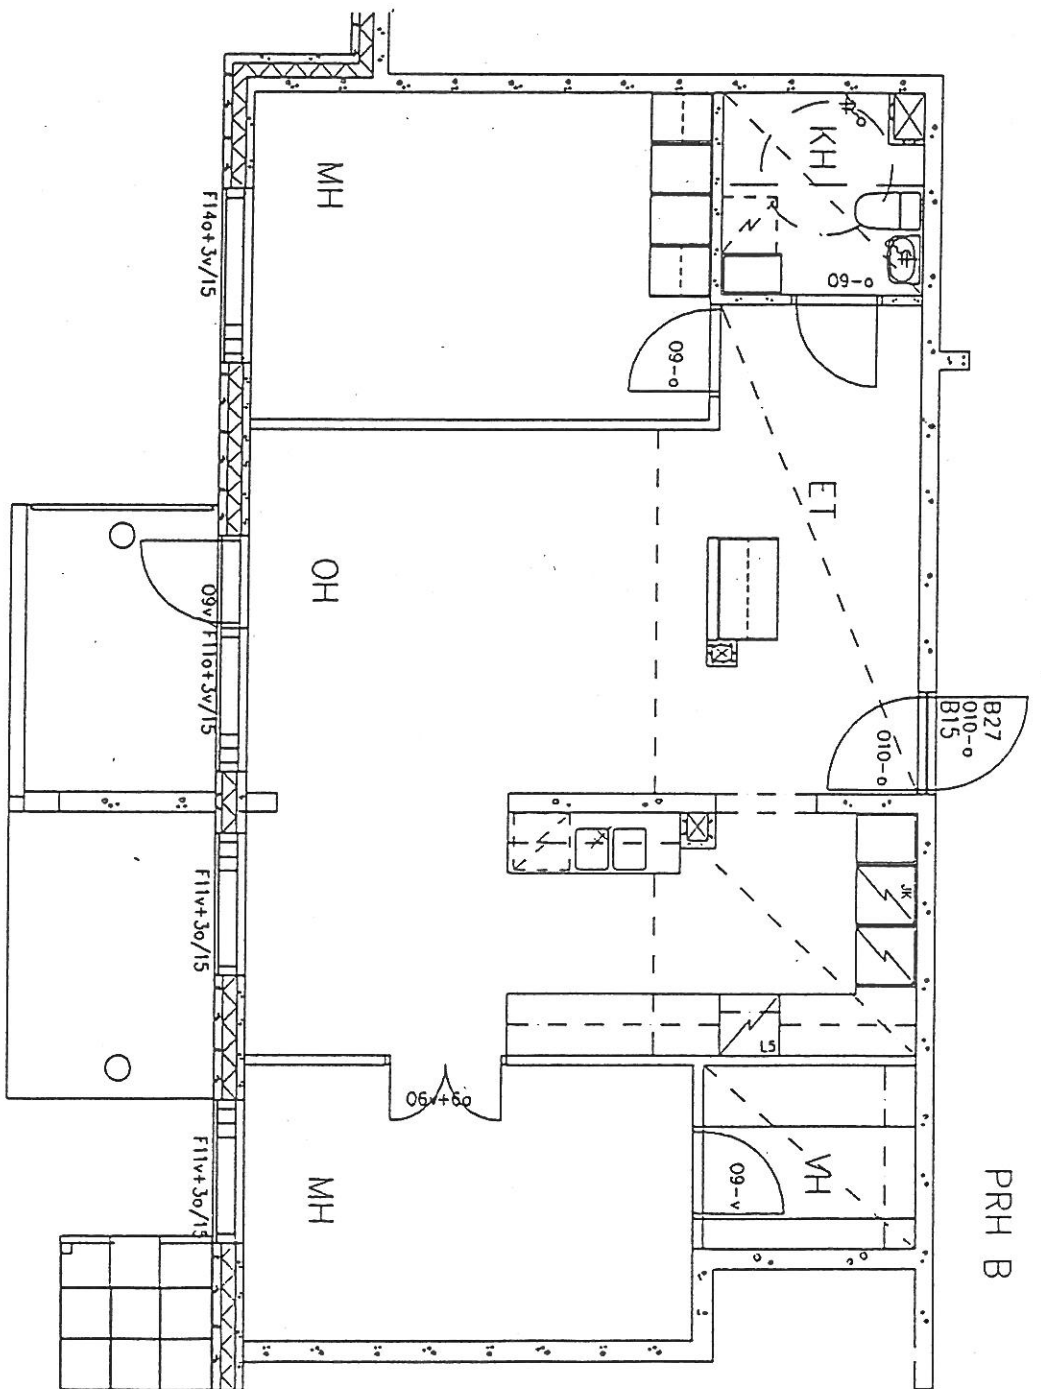

PRH B


B27  
010-0  
B15

3H+K 79.0M2  
B27

1/75


2H+KK 45.0M2  
B29,34 JA D66,71

1/50

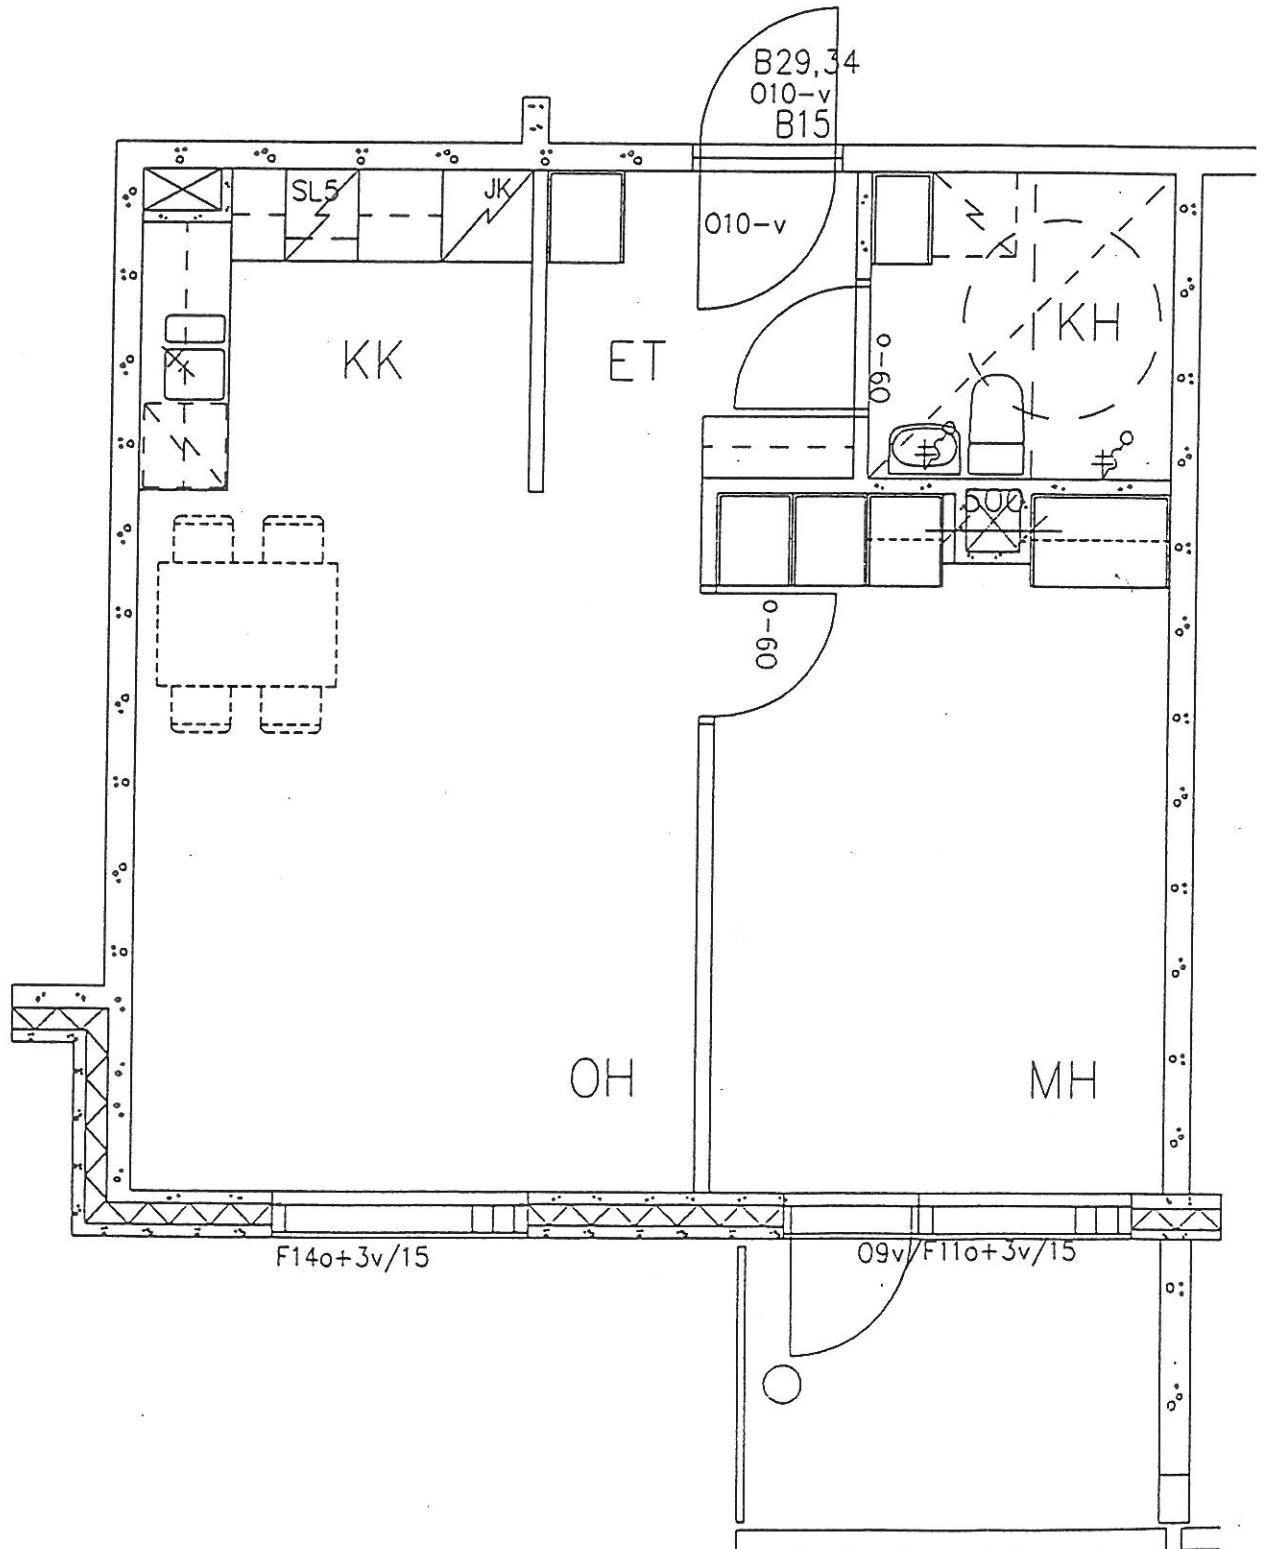


2H+KK 45.0M2  
B30,35 JA D67,72

1/50

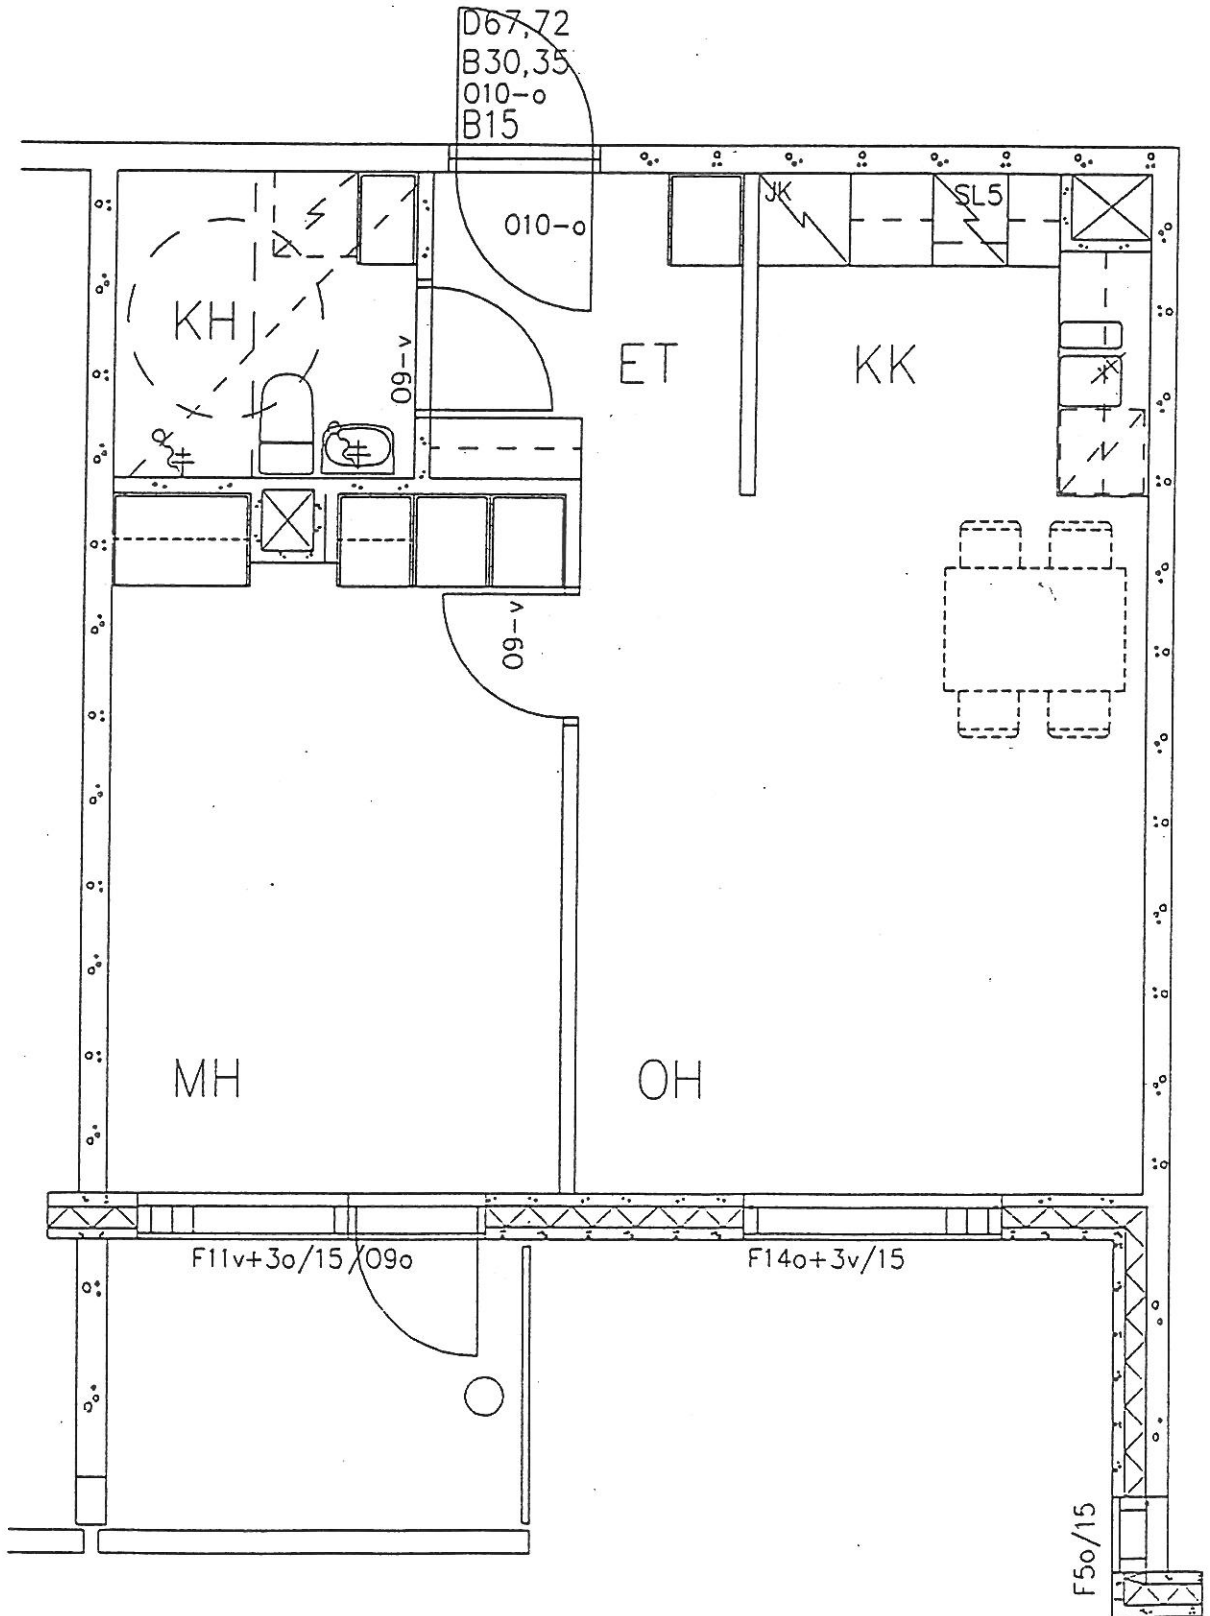

3H+K 71.0M2  
B32 JA D69

1/75

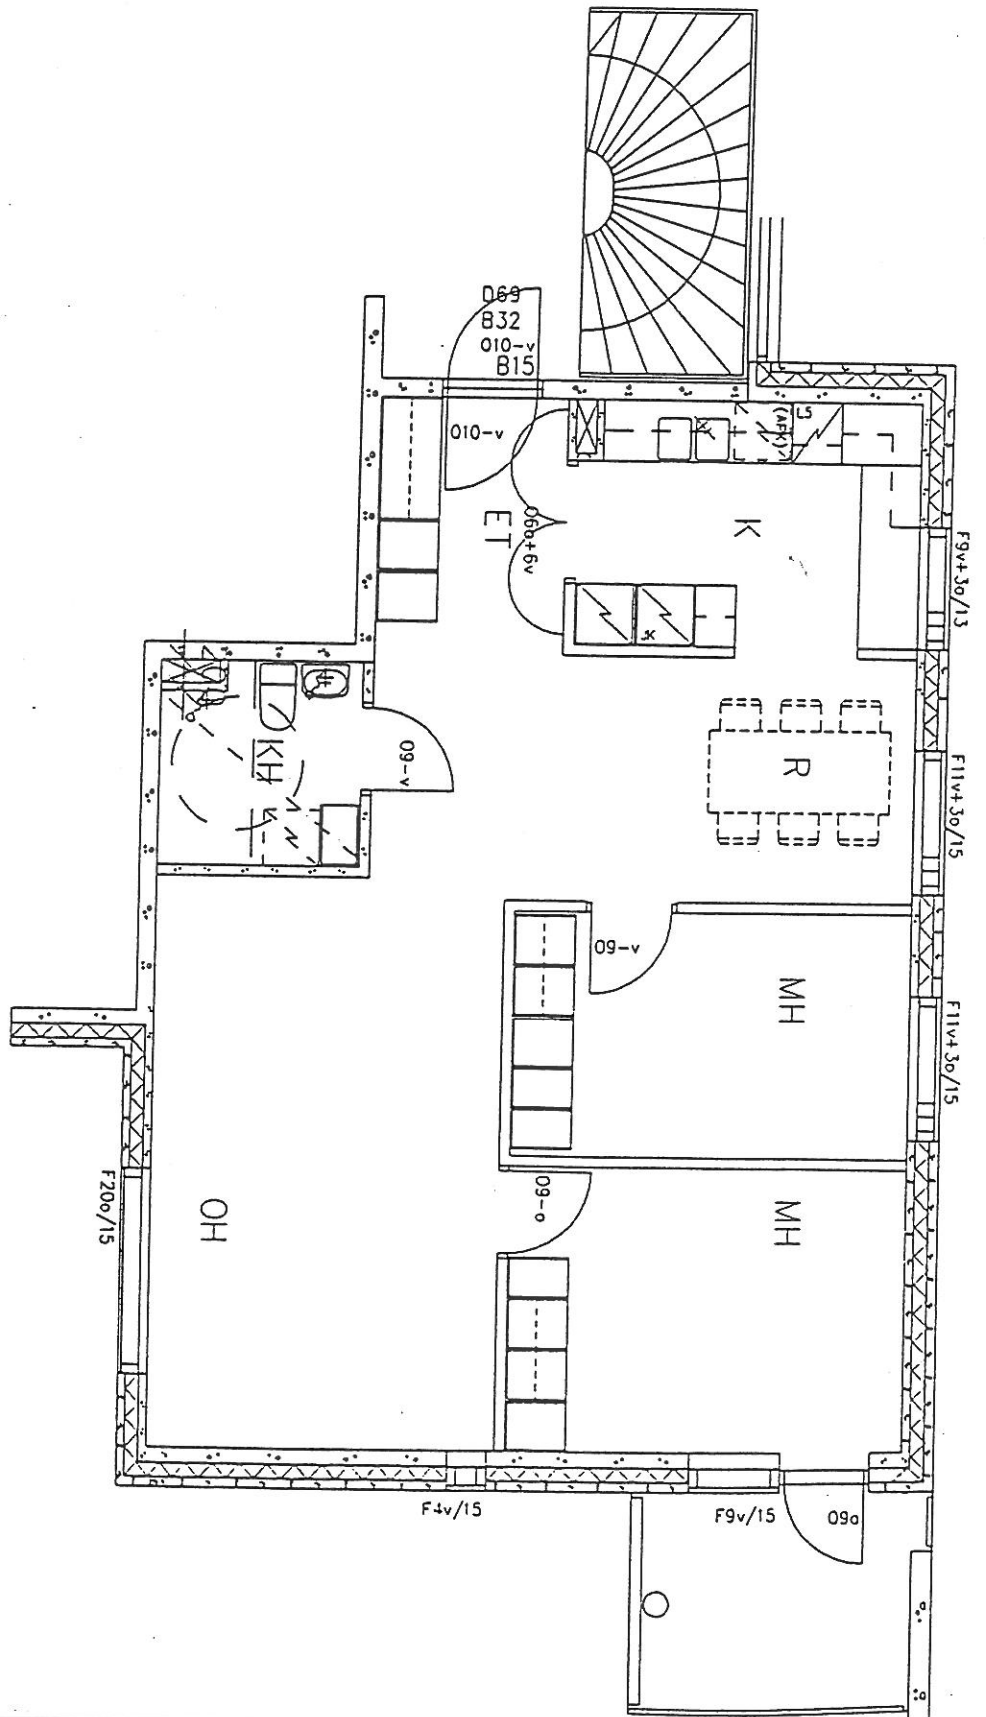





2H+K  
D64  
62.0M2  
1/50

