

3220

18220

5730


1400

5730

25400

1400

11140

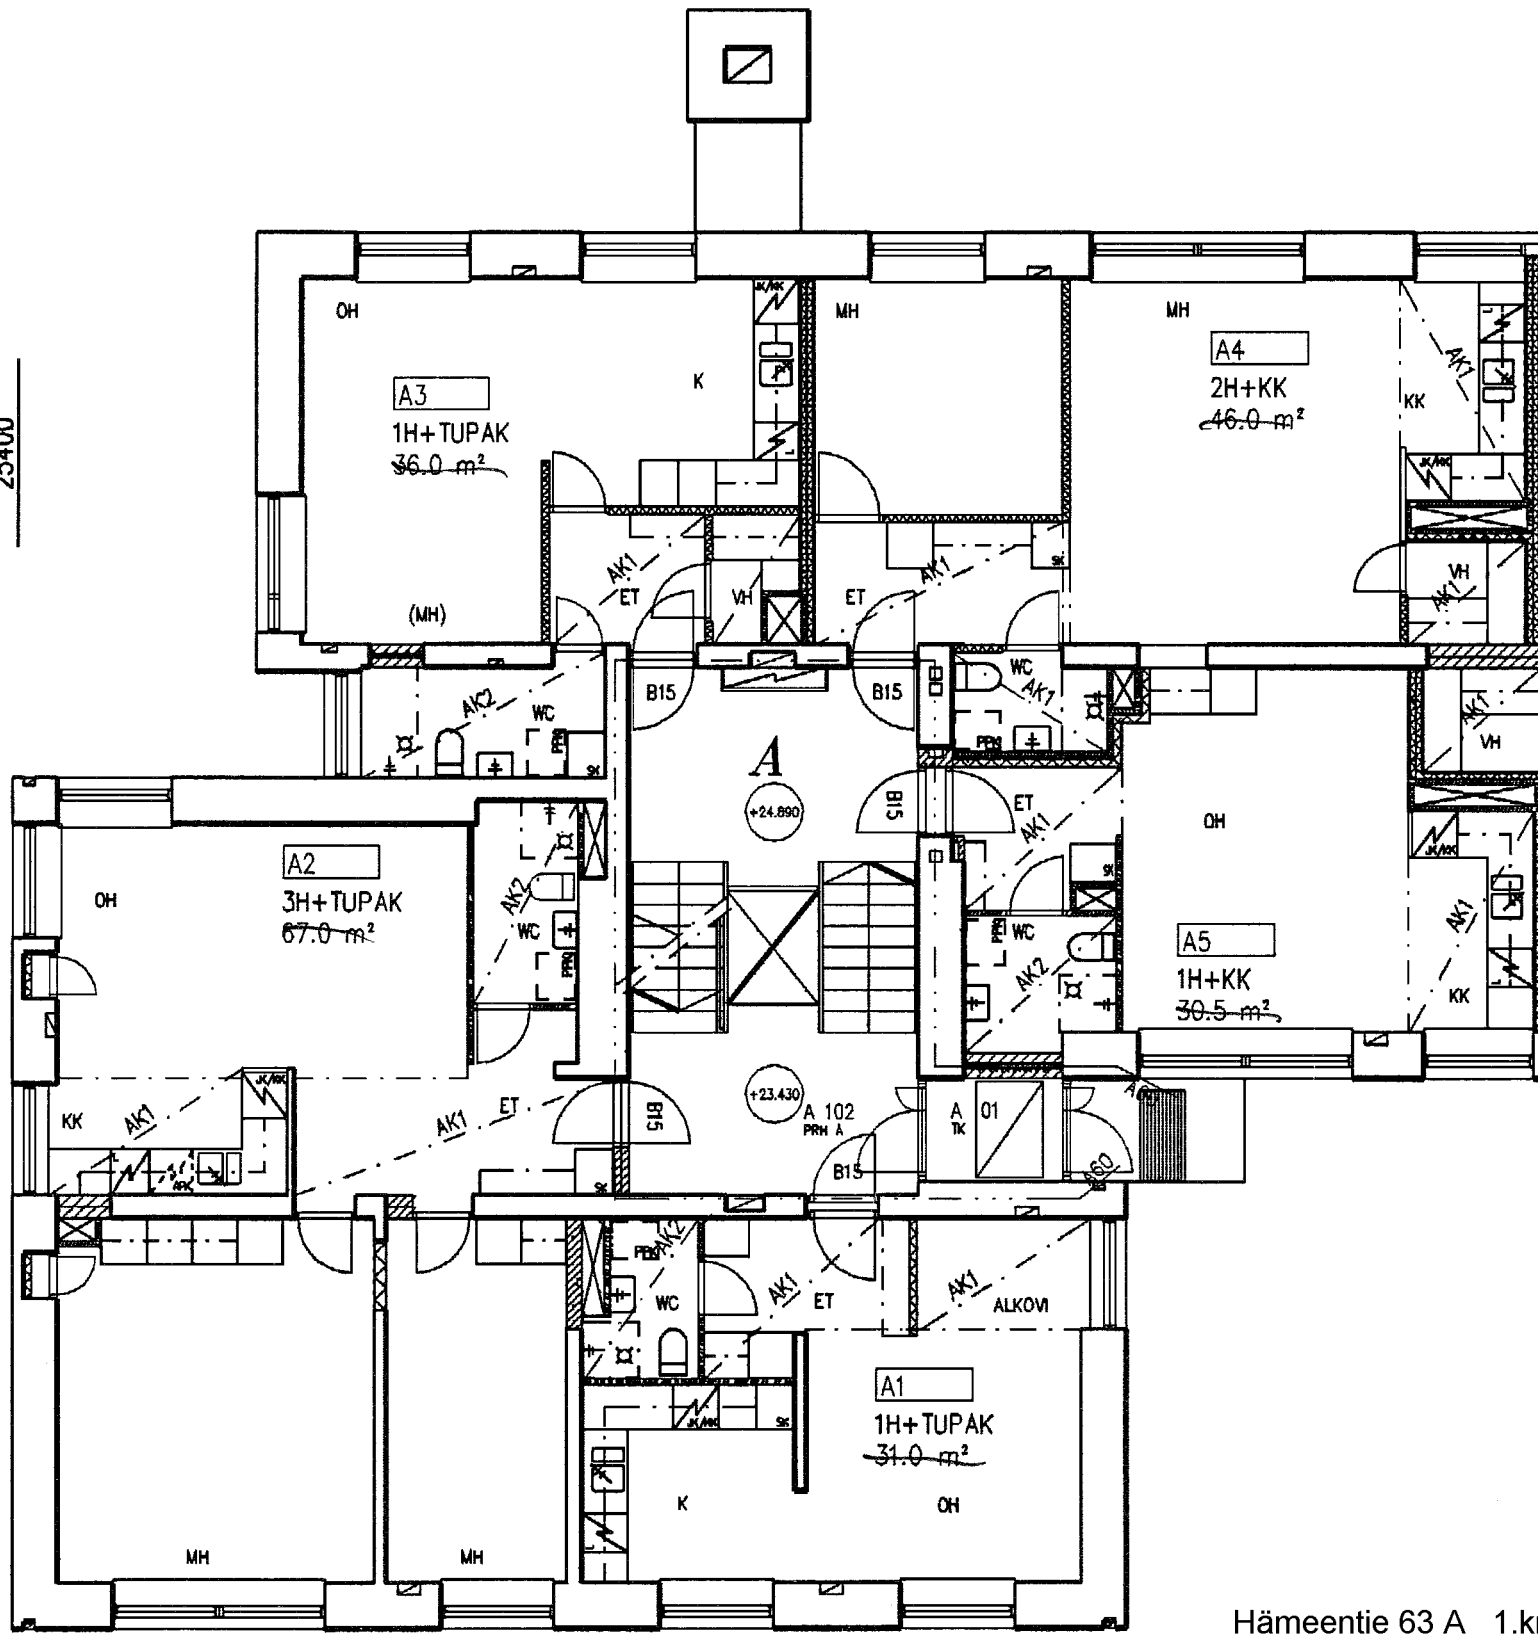

A

B

A

B

14680

Hämeentie 63 A 1.krs